
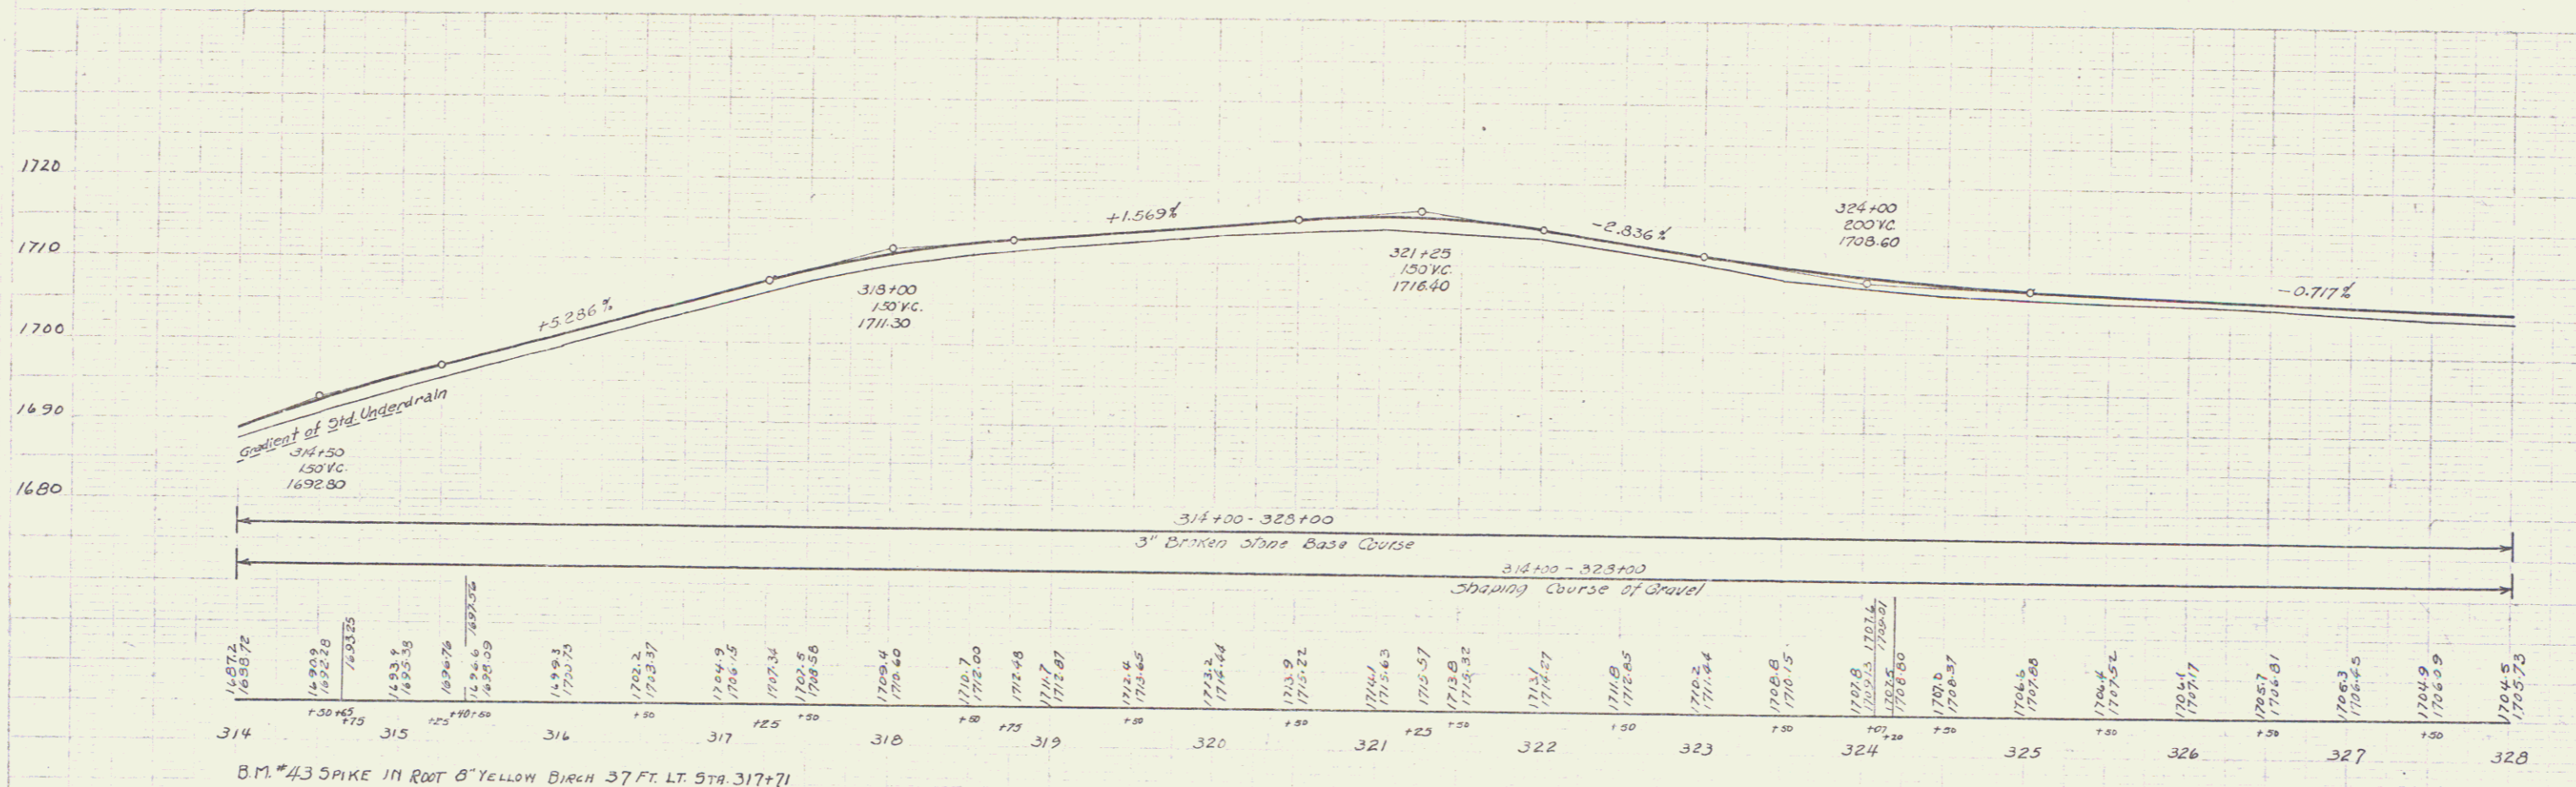


Parcel	Kind of Instrument	Date of Grantor	Grantee	Recorded	Remarks
Culr. Outlet #1	O.C.D.	11-14-31	A. & E. Blouin	St. of Vt. 29 435	4-27-32 Sta 315+50

27-L 1932 24 84

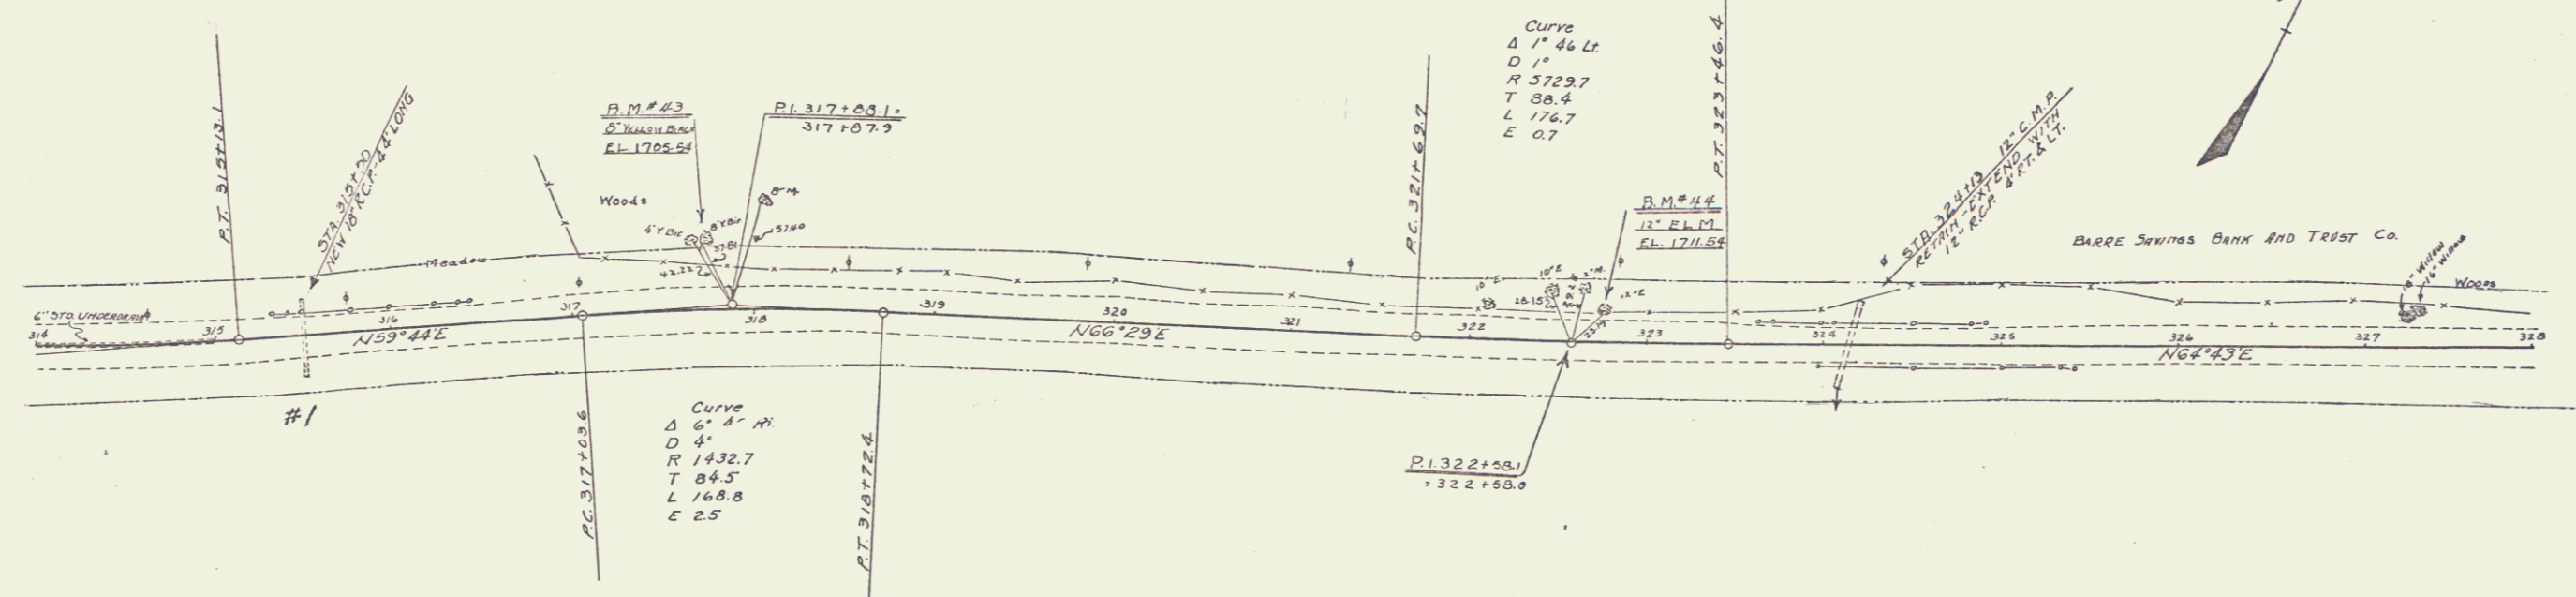

B.M. #43 SPIKE IN ROOT OF YELLOW BIRCH 37 FT. LT. STA 317+71
 B.M. #44 " " " " 12" ELM --- 13 " " " " 322+73

SERIES No 27-L
 SHEET 4 OF 84