


POTNAM  
D. MACCHI 5/24

PARCEL	INSTRUMENT	DATE	GRANTOR	GRANTEE	RECORDED	REMARKS
A	COND.	6-24-34	ST. J. & L.C.R.R.	ST. OF VT. (HNY. BD)		ACQUISITION BY PUBLIC SERVICE COM. PURSUANT TO ST. OF VT. CH. 104, § 100, HEARING, 6-15-34
A'	COND.	6-24-34	F. B. MILLIGAN	ST. OF VT. (HNY. BD)		

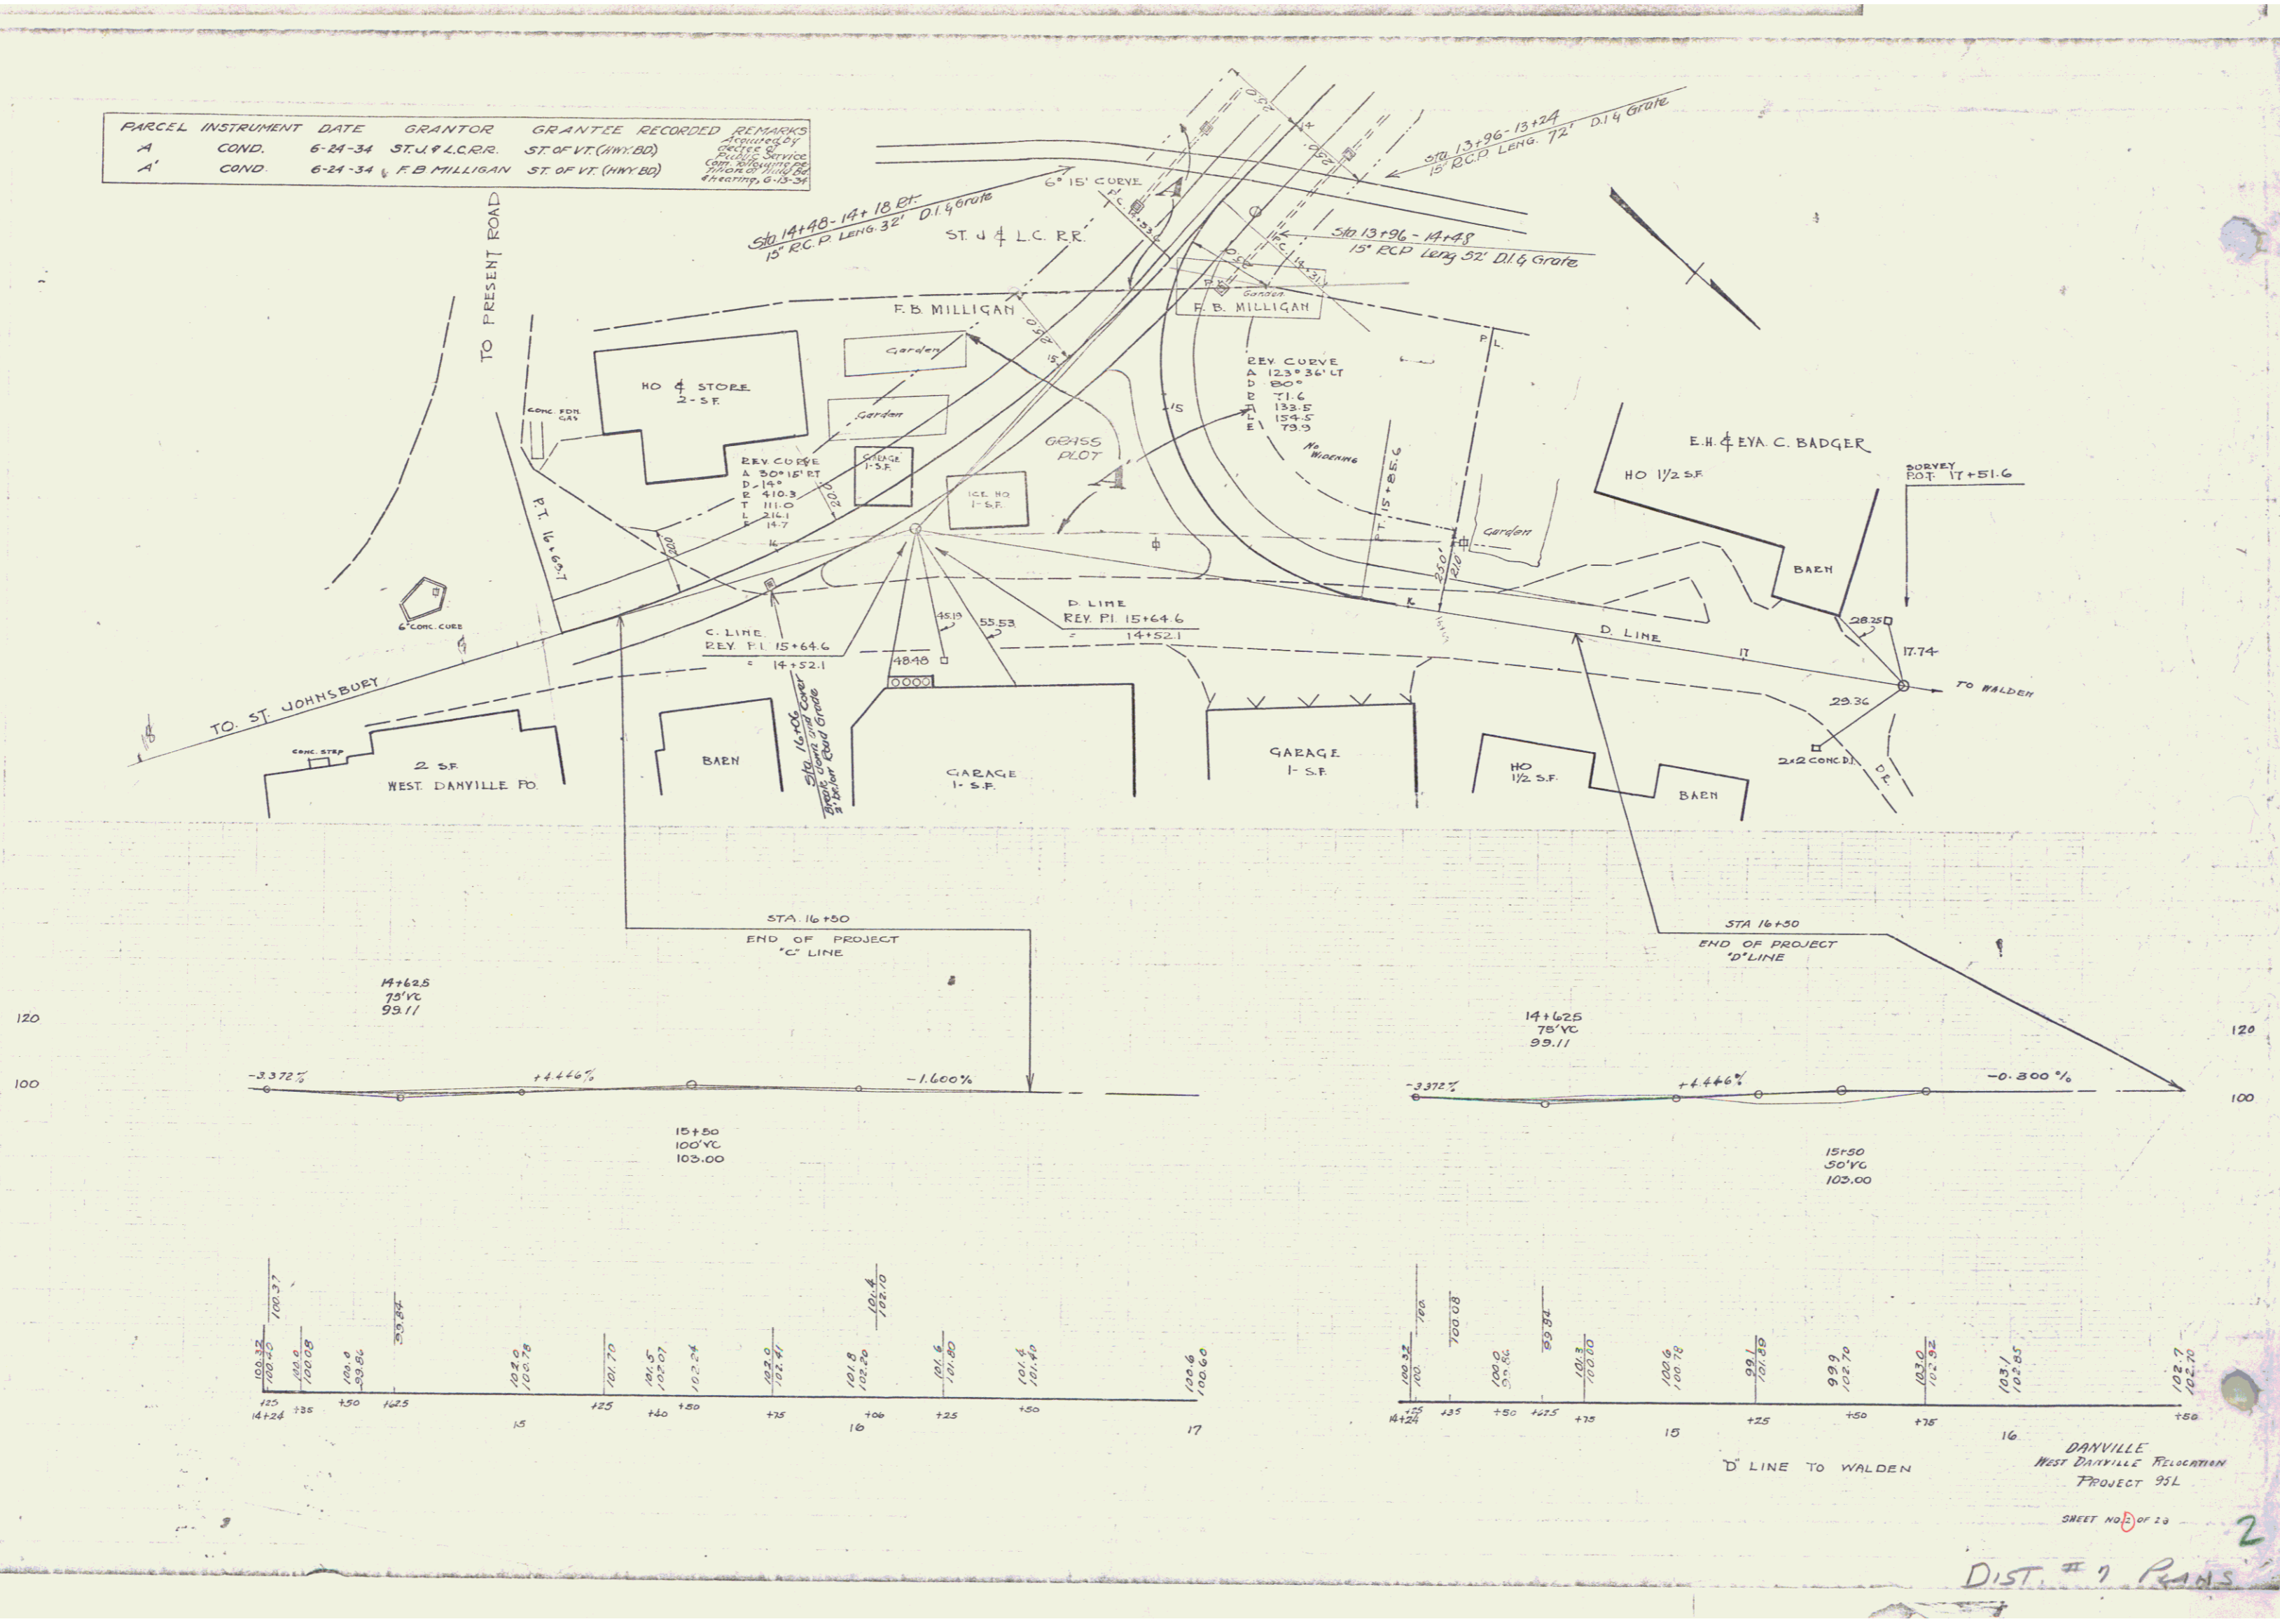

DANVILLE  
WEST DANVILLE RELOCATION  
PROJECT 95L  
SHEET NO. 2 OF 20  
DIST. # 7 PLANS