


POTNAM
D. MACCHI
7/34


POTNAM
D. MACCHI
7/34

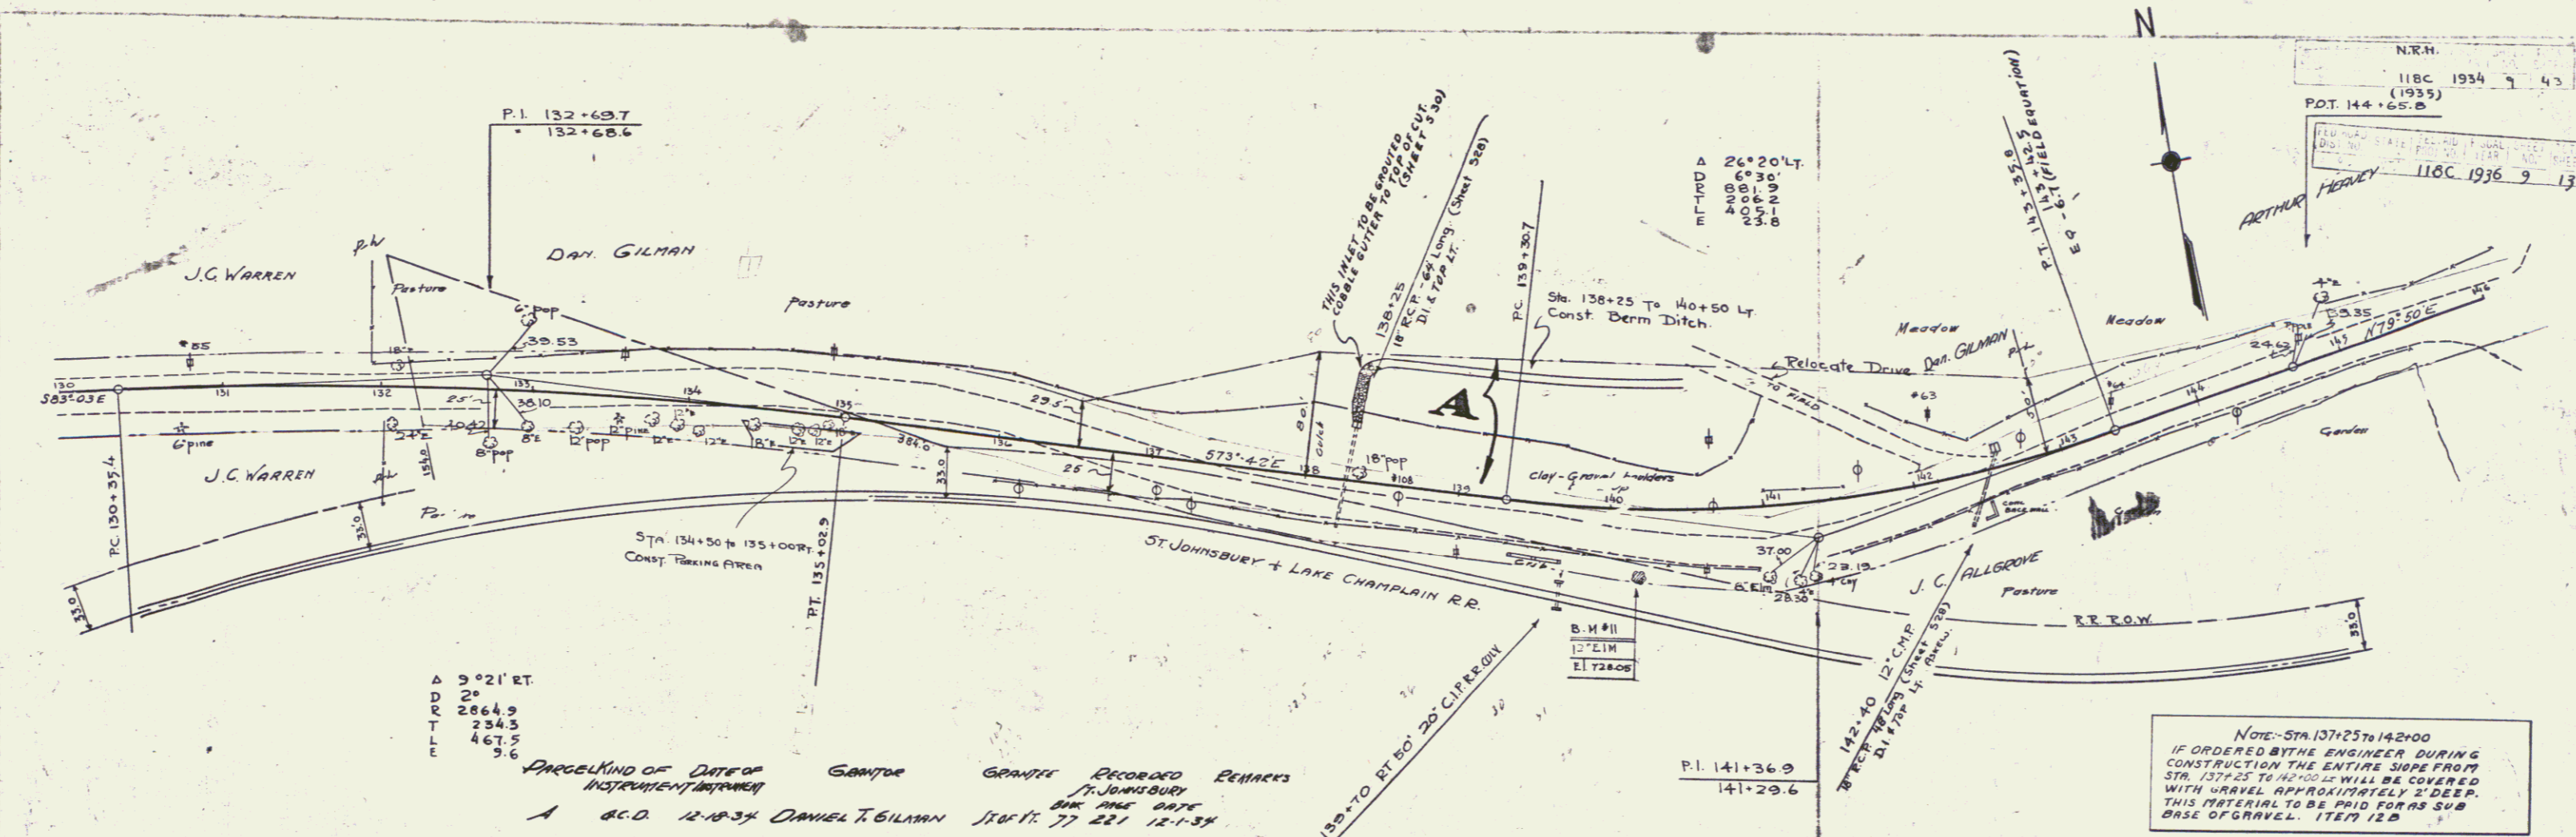

A
D
R
T
L
E
9°21' RT.
2
2864.9
234.3
467.5
3.6

A 660 12-18-34 DANIEL T. GILMAN ST. 11: 77 221 12-1-34

NOTE: STA. 137+25 TO 142+00
IF ORDERED BY THE ENGINEER DURING
CONSTRUCTION THE ENTIRE SLOPE FROM
STA. 137+25 TO 142+00 WILL BE COVERED
WITH GRAVEL APPROXIMATELY 2' DEEP.
THIS MATERIAL TO BE PAID FOR AS SUB
BASE OF GRAVEL. ITEM 12B

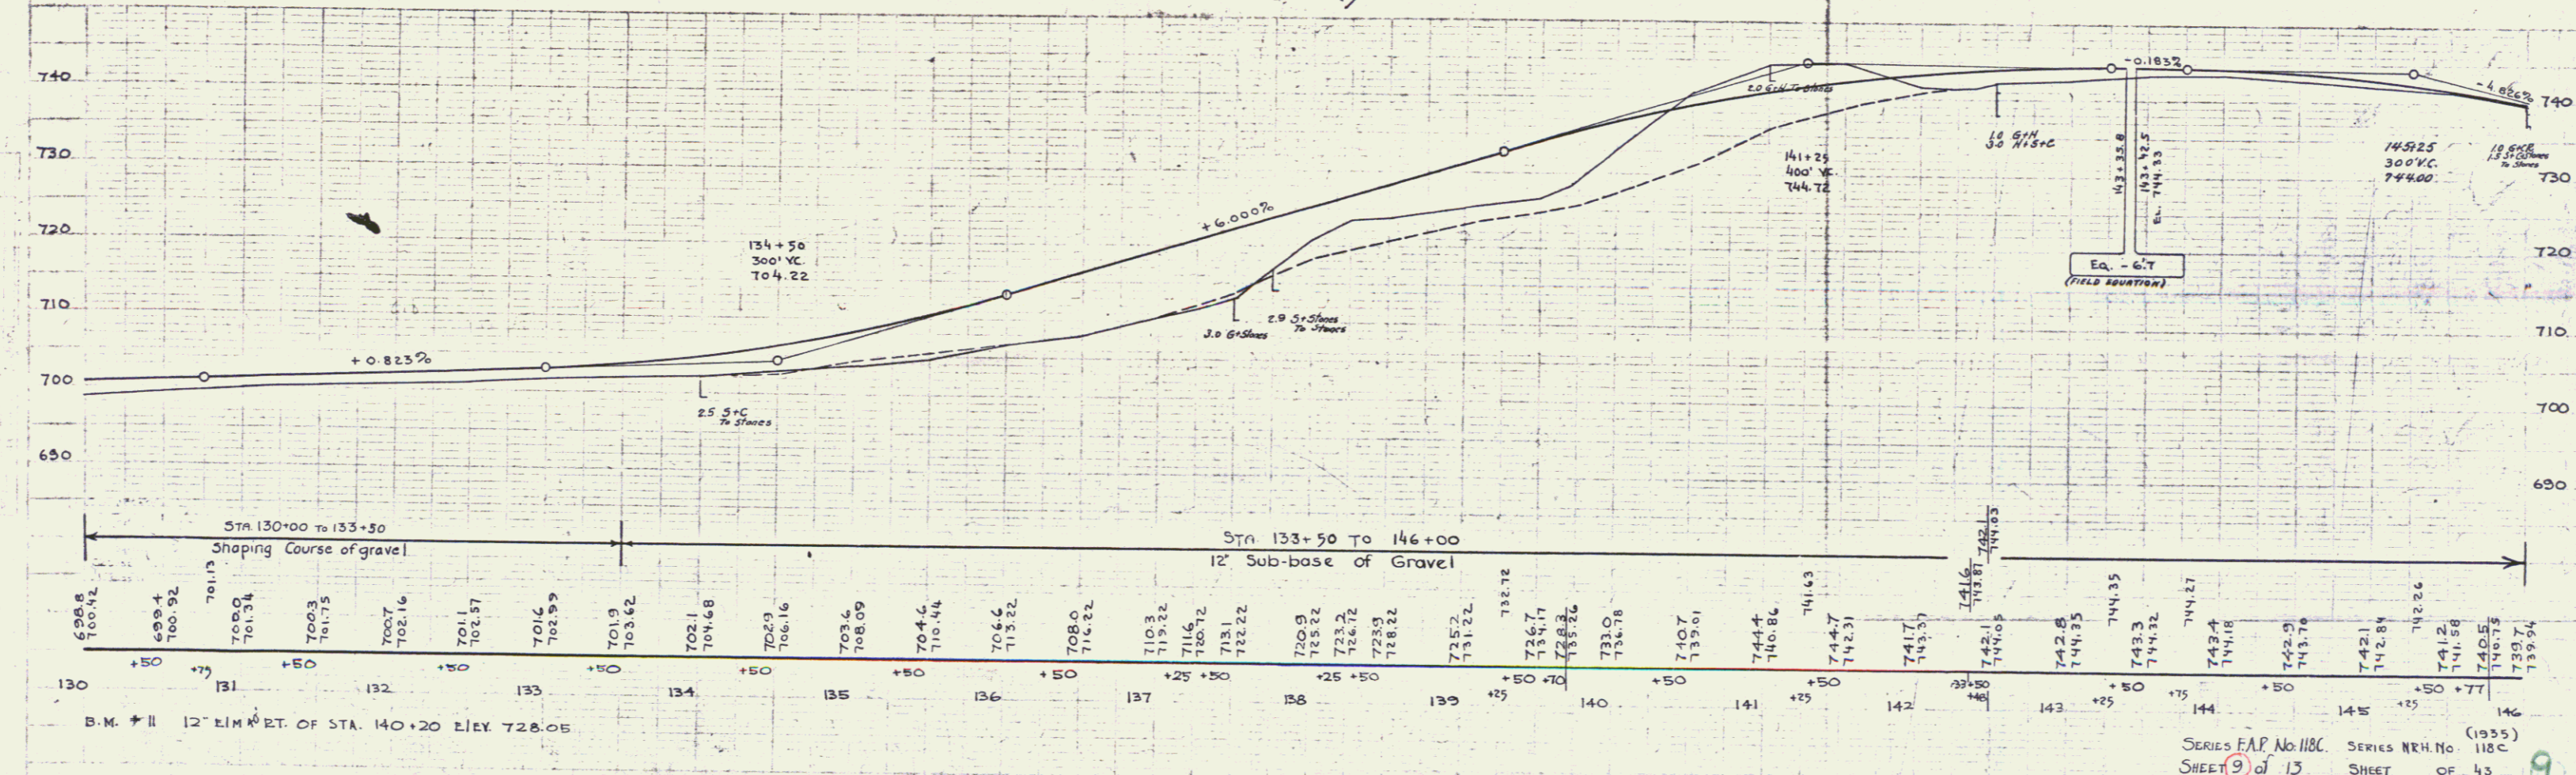


SERIES E.A.P. No. 118C (1935)
SHEET 9 of 15
SERIES N.R.H. No. 118C (1935)
SHEET OF 43