
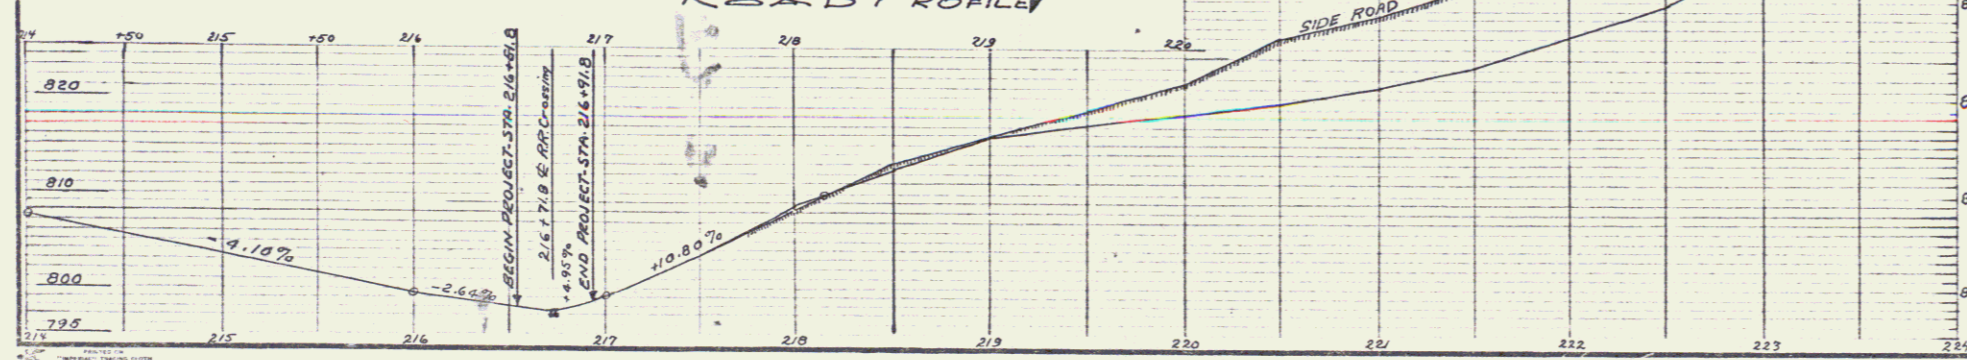


NOTE:— CLEAR VIEW OF CROSSING BY APPROACHING TRAIN
 FROM EAST 1200' — FROM WEST 900'
 GRADE FROM EAST LEVEL — FROM WEST +11%
 75' PAUL — WEBBER JOINTS

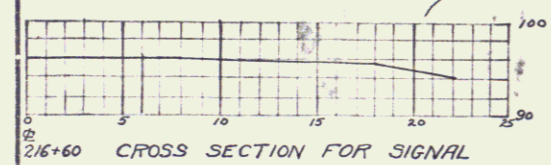

AUTOMATIC FLASH SIGNAL
 GRADE CROSSING
 OVER
 MAINE CENTRAL RAILROAD
 VT. W.P.G.S. - 177 EAST ST. JOHNSBURY
 Scale 1"=50'

ESTIMATED QUANTITIES	
REQUIRED - 2 SIGNALS WITH MENS	

Surveyed by Hobson
 Designed by H.M.H.
 Drawn by R.W.H.
 Checked by Series W.P.G.S. No. 177
 Filed
 Sheet 2 of 4 Sheets