
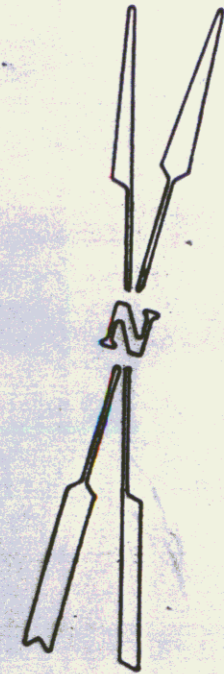


BEING ALL AND THE SAME LAND AND PREMISES ACQUIRED BY THE STATE OF VERMONT FROM JOHN E., JR. & MARION JOHNSON, ALBERT E. & DOROTHY D. GORHAM, AND GILFORD WELL CO., INC. BY W.D. DATED APR. 23, 1981. AND RECORDED IN BK. 45, PGS. 404-406 OF THE CONCORD LAND RECORDS.

MAP 0218

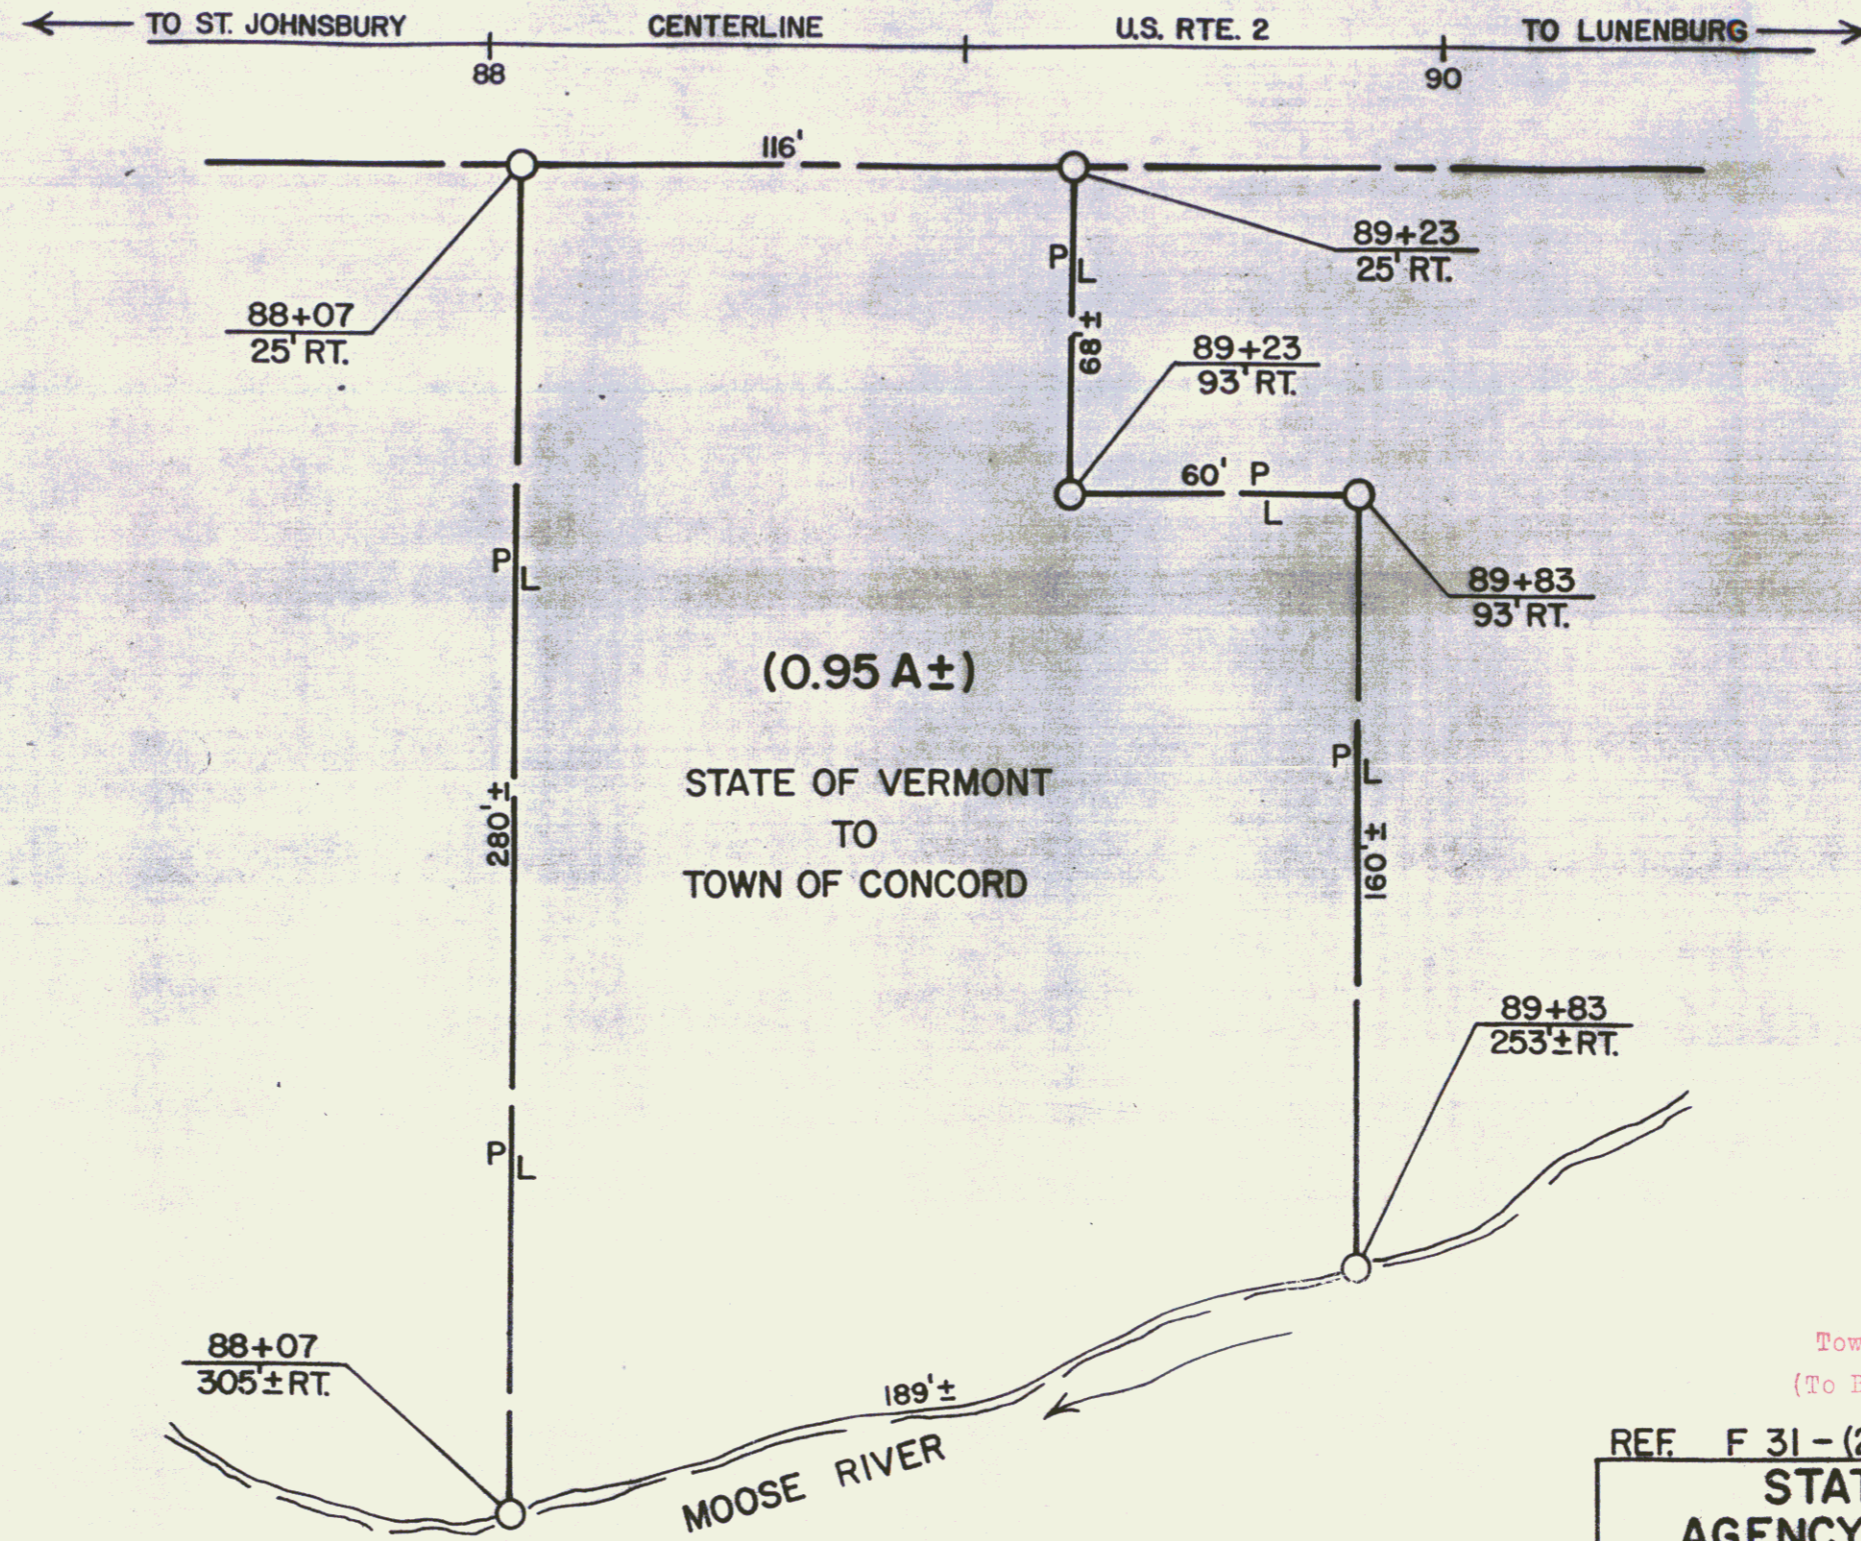

RIGHT-OF-WAY DIVISION  
TOWN FILE


PERPETUAL

Town of Concord US 2 MM 2.20  
(To Be Returned To R.O.W. Division)

REF. F 31-(2) SHEET OF 99 (15A)

STATE OF VERMONT  
AGENCY OF TRANSPORTATION

TOWN OF CONCORD

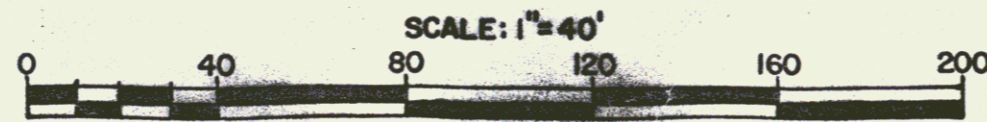

APPROX SCALE 1"=40' DATE 10-25-84 DRAWN BY DEM.