


PARCEL	INSTRUMENT	DATE	GRANTOR	GRANTEE	RECORDED	REMARKS
C	WDOE	6-11-41	ALMIRA R. LUNNIE	ST. OF VT.	BOOK 31 PAGE 441	DATE 7-4-41
A'	WDOE	6-26-41	ELLIS S. & VERNA COLBY	ST. OF VT.	BOOK 31 PAGE 443-4	DATE 7-4-41

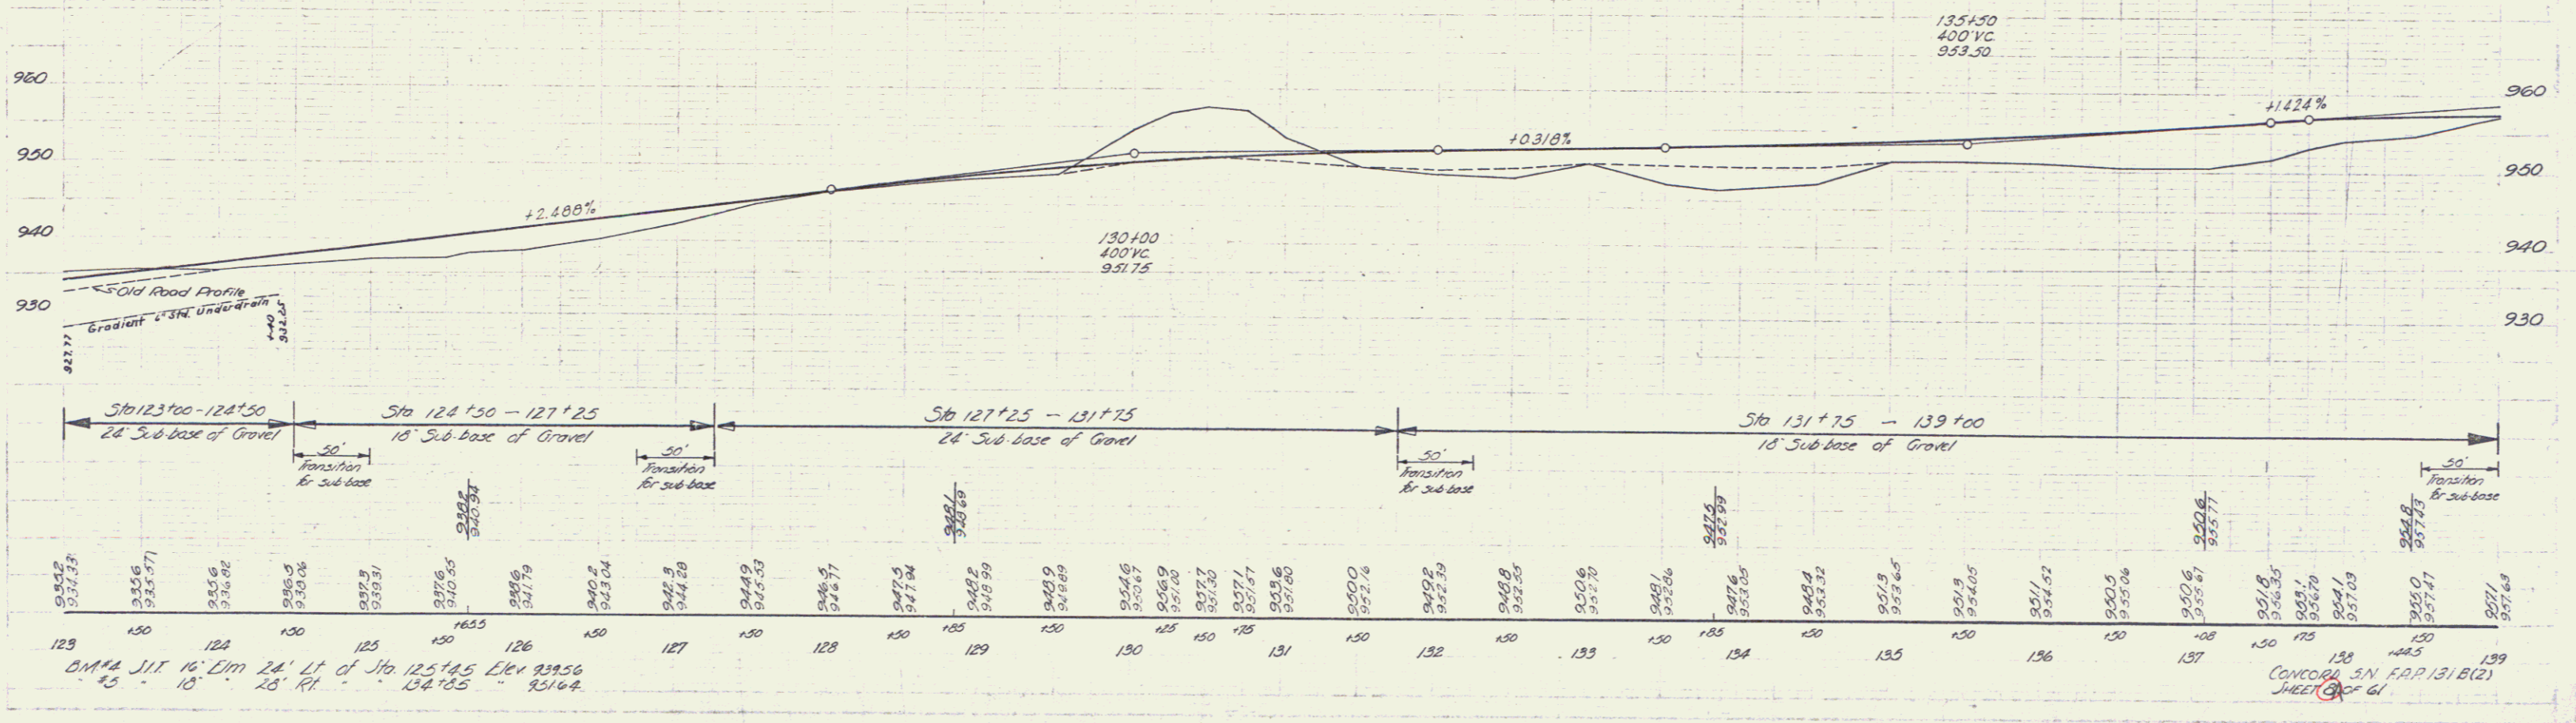

Sta 123+00 - 124+50 24' Sub-base of Gravel
 Sta 124+50 - 127+25 18' Sub-base of Gravel
 Sta 127+25 - 131+75 24' Sub-base of Gravel
 Sta 131+75 - 139+00 18' Sub-base of Gravel

