


WOOD BRIDGE
 Roadway 130'
 Length 540'
 Conc. Abut.

PARCEL	INSTRUMENT	DATE	GRANTOR	GRANTEE	RECORDED BOOK PAGE DATE	REMARKS
A'BCD	WDOE	6-26-41	ELLIS S. & VERA COLBY	ST. OF VT.	31 443-4 7-4-41	CULVS. STA. 146+05, 149+00, & 1+25 SIDE LINE CHANNEL STA. 149+00 TO MOOSE RIVER
E	WDOE	6-26-41	W. L. REED	ST. OF VT.	31 447 7-4-41	
A"	WDOE	7-30-41	F. R. & H. E. WOOD	ST. OF VT.	31 454 8-2-41	

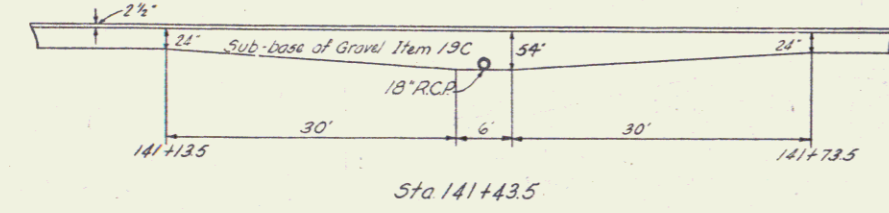

B.M. #6 5.1T 14' Elm 48' Rt. of Sta. 147+30 Elev. 937.63
 B.M. #7 5.1T 20' Elm 100' Rt. of Sta. 155+98 Elev. 940.31

Building to be moved by the State as per right of way agreement

CONCORD
 Surveyed by R. Buley 12-40
 Designed by
 Drawn by D. K. Pitt & G. Allen 1-41
 Traced by L. Lovin 2-41
 Checked by
 Series SN F.R.P. 131 B(2) Filed
 Sheet 9 of 61 Sheets