


PARCEL	INSTRUMENT	DATE	GRANTOR	GRANTEE	RECORDED BOOK	RECORDED PAGE	RECORDED DATE	REMARKS
A	W.D.	6-26-41	MRS. LILLA C. HASTINGS	ST. OF VT.	30	372	7-4-41	
B	WDOE	6-3-41	JOSIE MAY KELSO	ST. OF VT.	31	448	7-4-41	
A'	CONDEMN.	5-16-41	TOWN OF CONCORD	ST. OF VT.	-	-	5-16-41	

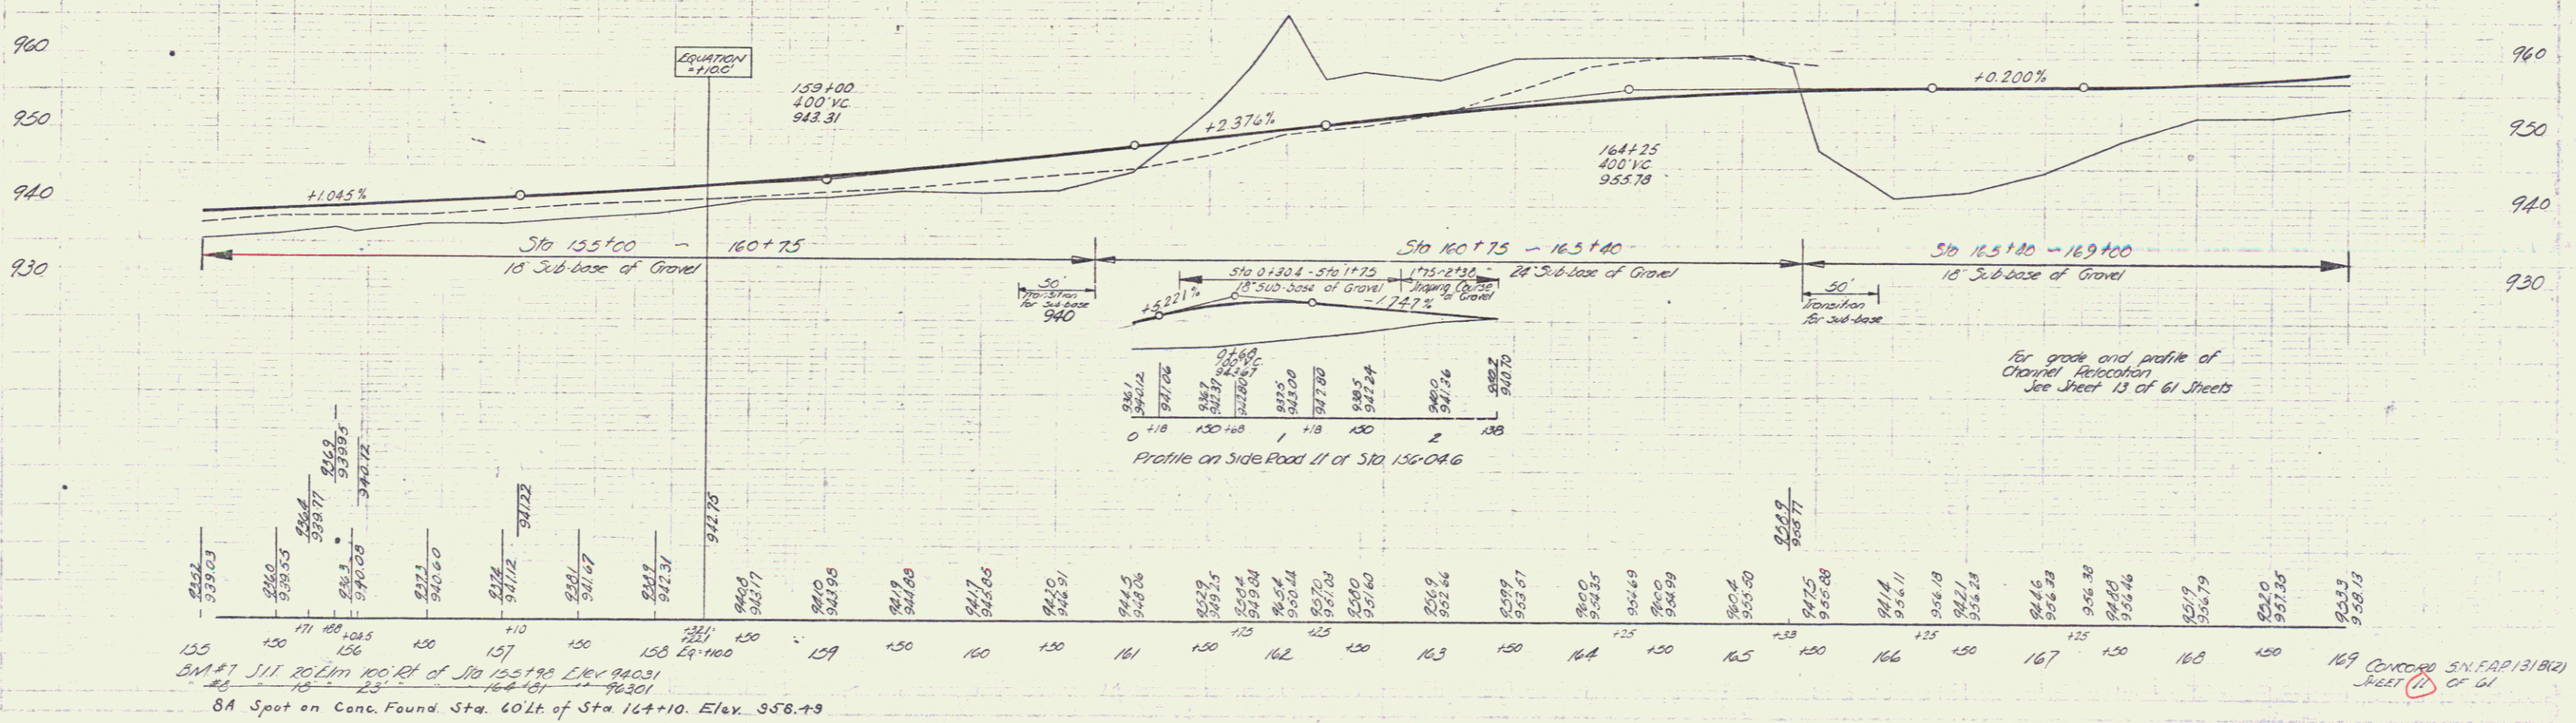

 75' 23' 14' 15' 16' 