
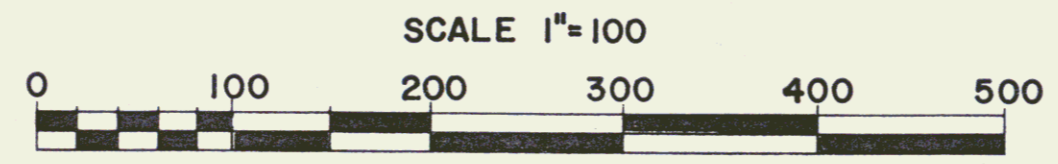


BEING A PART OF THE SAME LAND AND PREMISES  
ACQUIRED BY THE STATE OF VERMONT FROM  
CURTIS A. LANPHER BY WD DATED NOV. 1, 1956  
AND RECORDED IN BK. 37 PG. 223, OF THE TOWN OF  
CONCORD LAND RECORDS

MP 0434

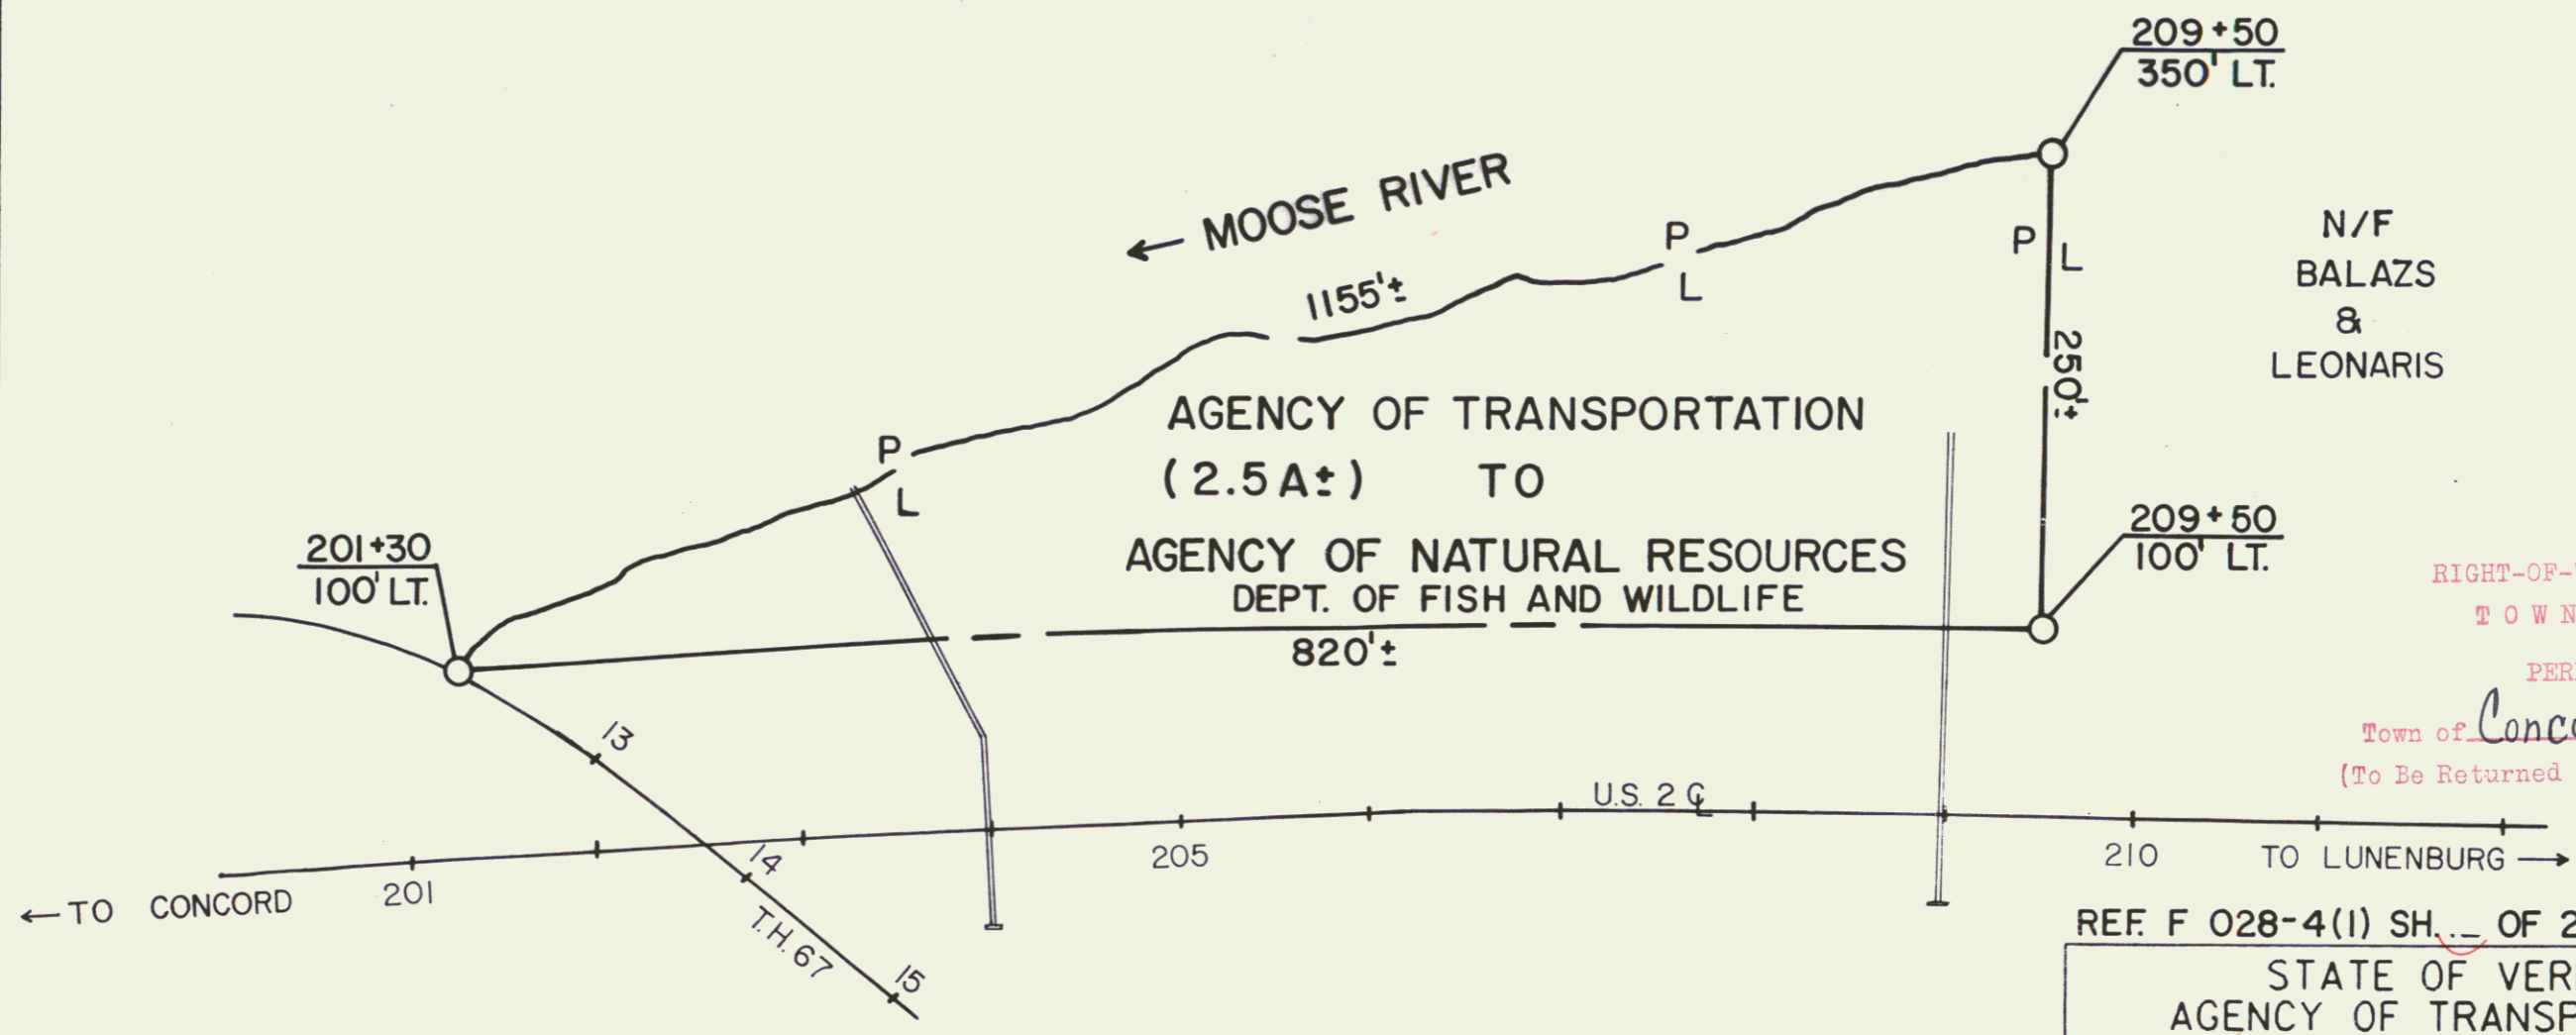

REF. F 028-4(1) SH. OF 20

STATE OF VERMONT  
AGENCY OF TRANSPORTATION

TOWN OF CONCORD

(12A)

APPROX. SCALE 1"=100 DATE 1/19/88 DRAWN BY A.S.J.