
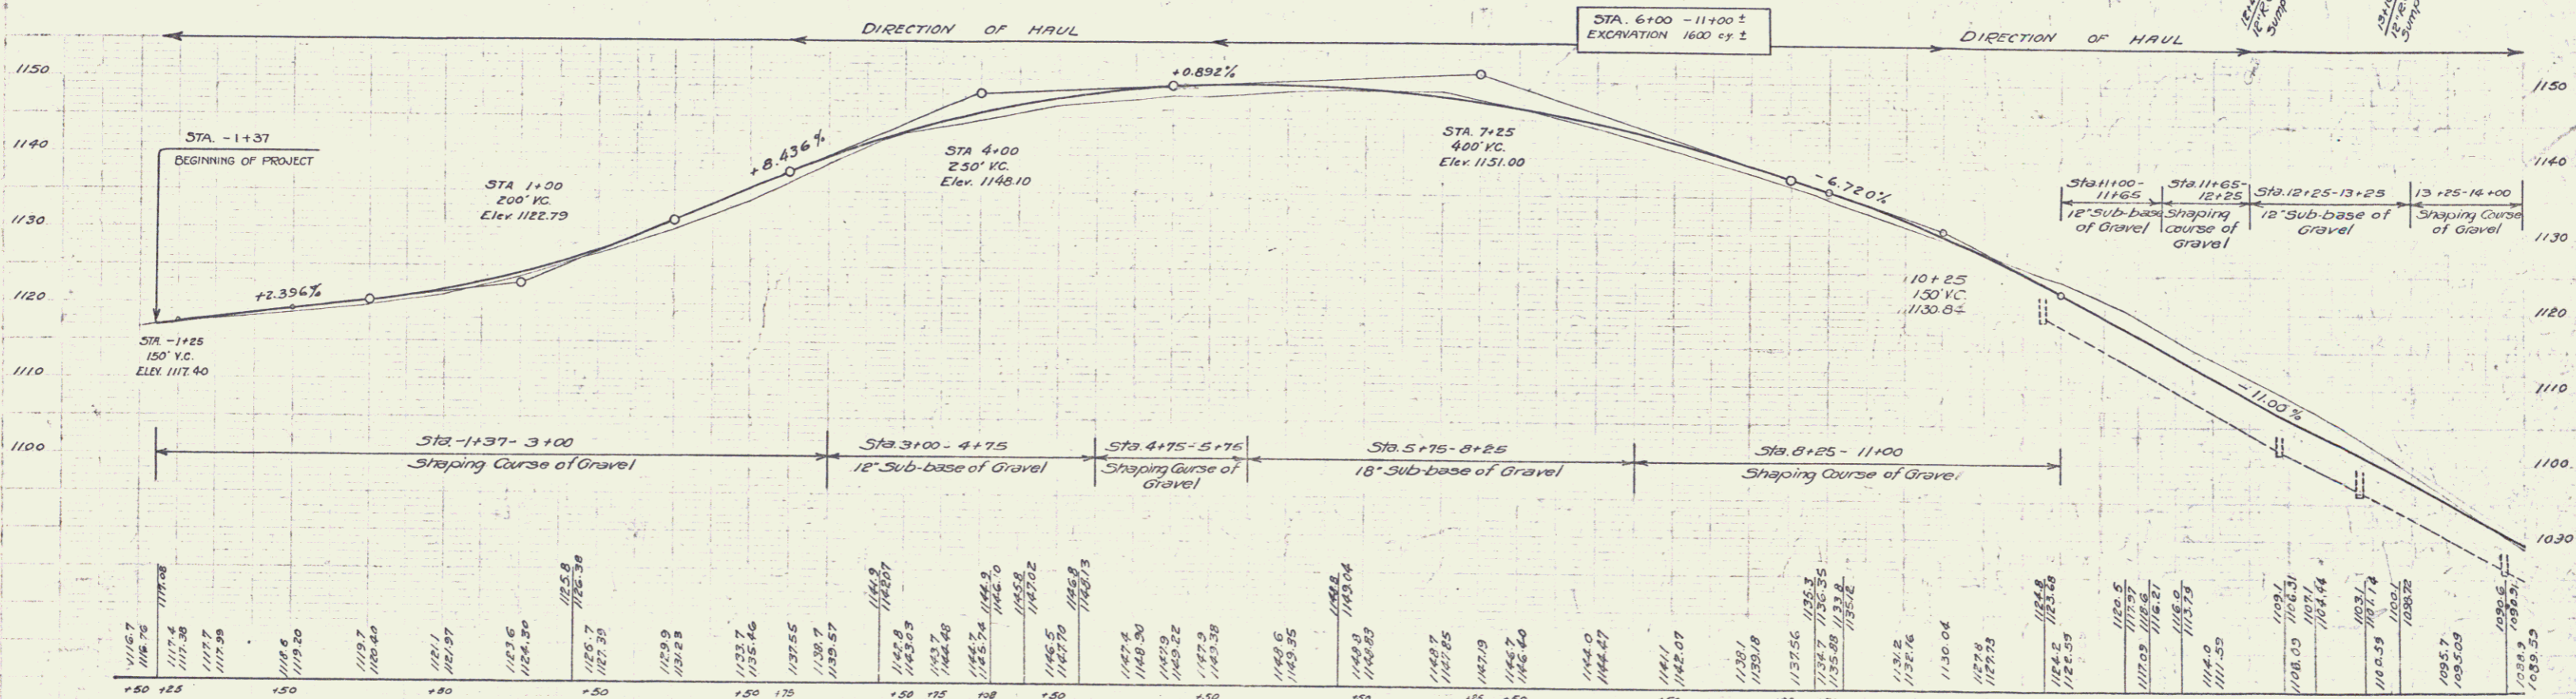


Parcel	Kind of Instrument	Date of Grant	Grantor	Grantee	Recorded Book Page	Date	Remarks
A	O.C.D.	8-14-32	Walter H. Colby	St. of H.	2A	103	0-15-32
Col. #1	O.C.D.	8-11-32	Charles Lewis	"	"	"	10-30-32 Col. Sta 3100

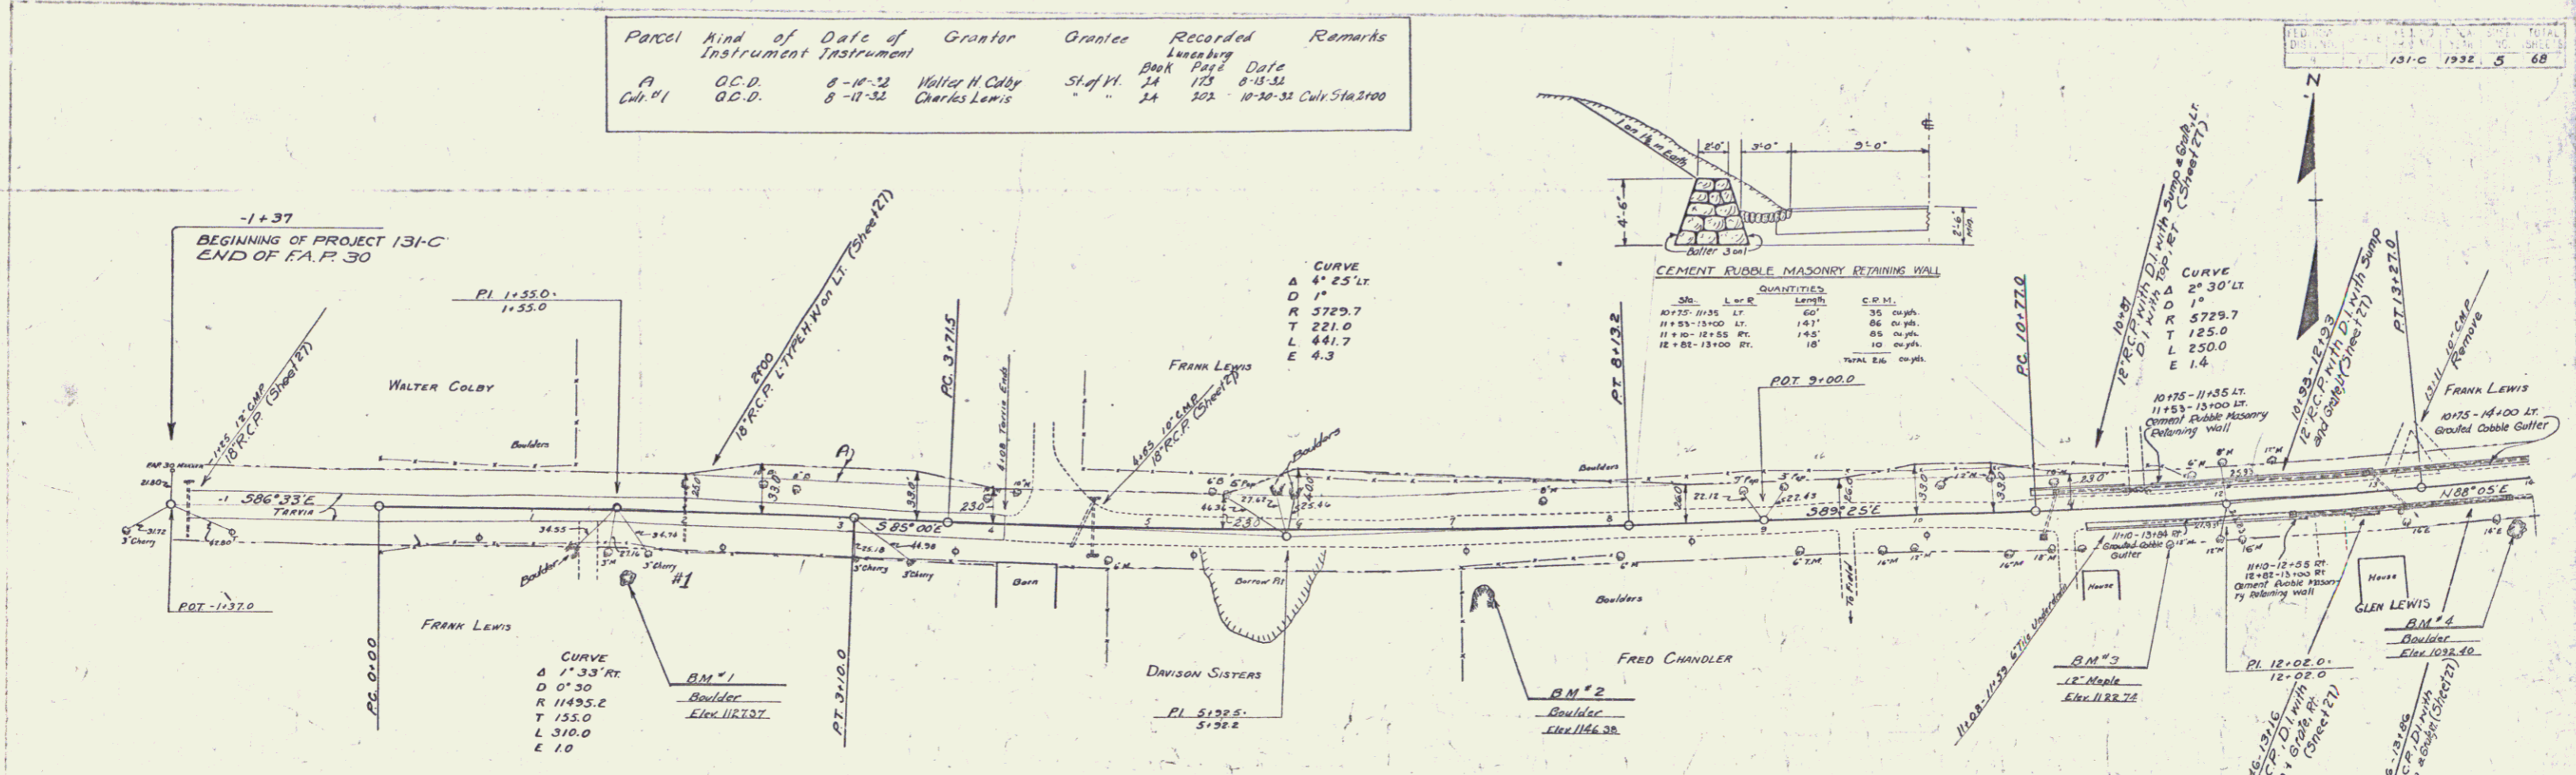

- B.M. # 1 PAINT SPOT ON BOULDER 40' RT. OF STA. 1162 - ELEV. 1127.37
- B.M. # 2 PAINT SPOT ON BOULDER 41' RT. OF STA. 7+17 - ELEV. 1146.38
- B.M. # 3 SPINK IN ROOT OF 12" MAPLE 23' RT. OF STA. 1162 - ELEV. 1122.74
- B.M. # 4 PAINT SPOT ON BOULDER 27' RT. OF STA. 13+89 - ELEV. 1092.40

3