
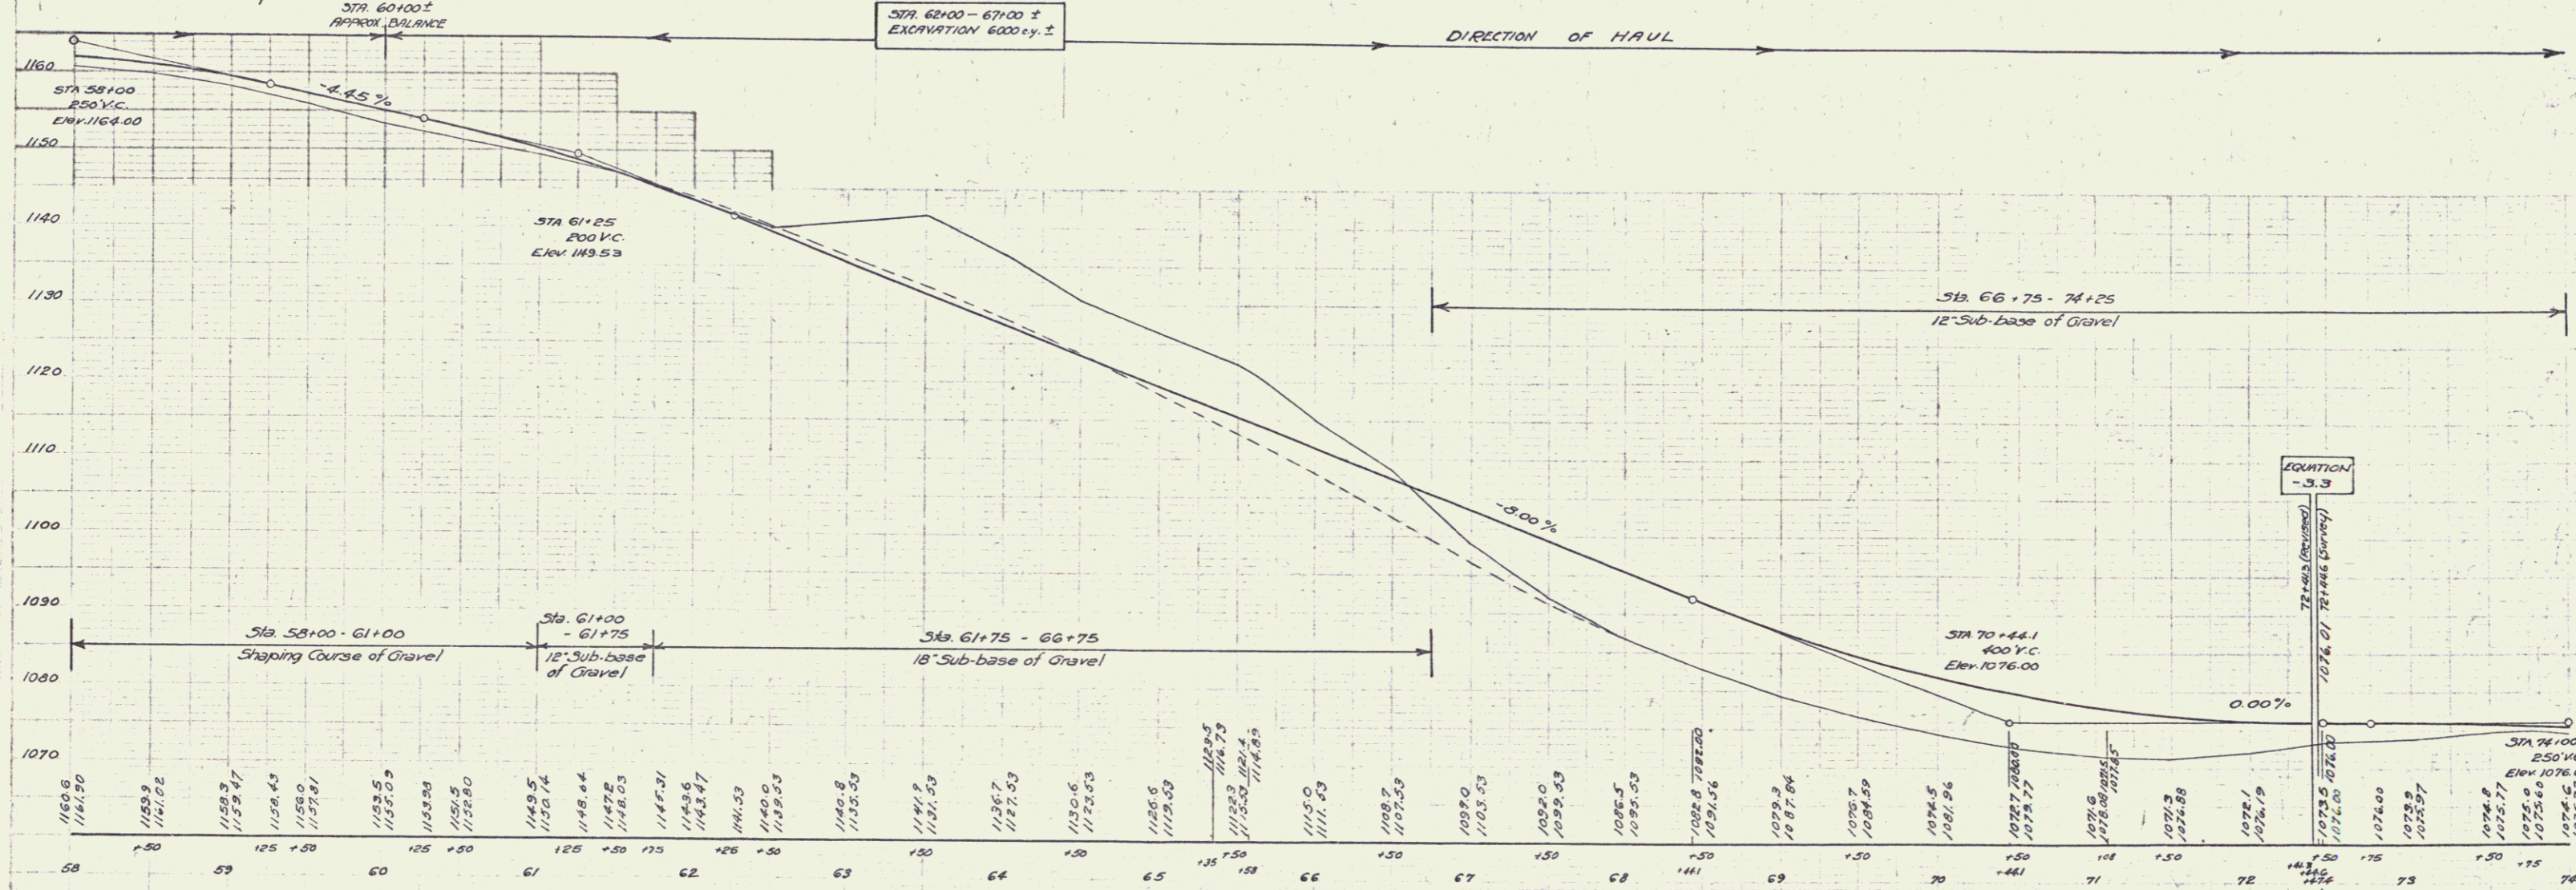


Parcel Map of Date of Grantor Grantee Recorded Remarks
 Instrument Instrument Lanchburg
 C.D. GUYA A.C.D. 8-14-32 W.R.M.S. Sibby Sloth FA 155 8-13-32 C.W.S. 25100

131-C 135L 9 68

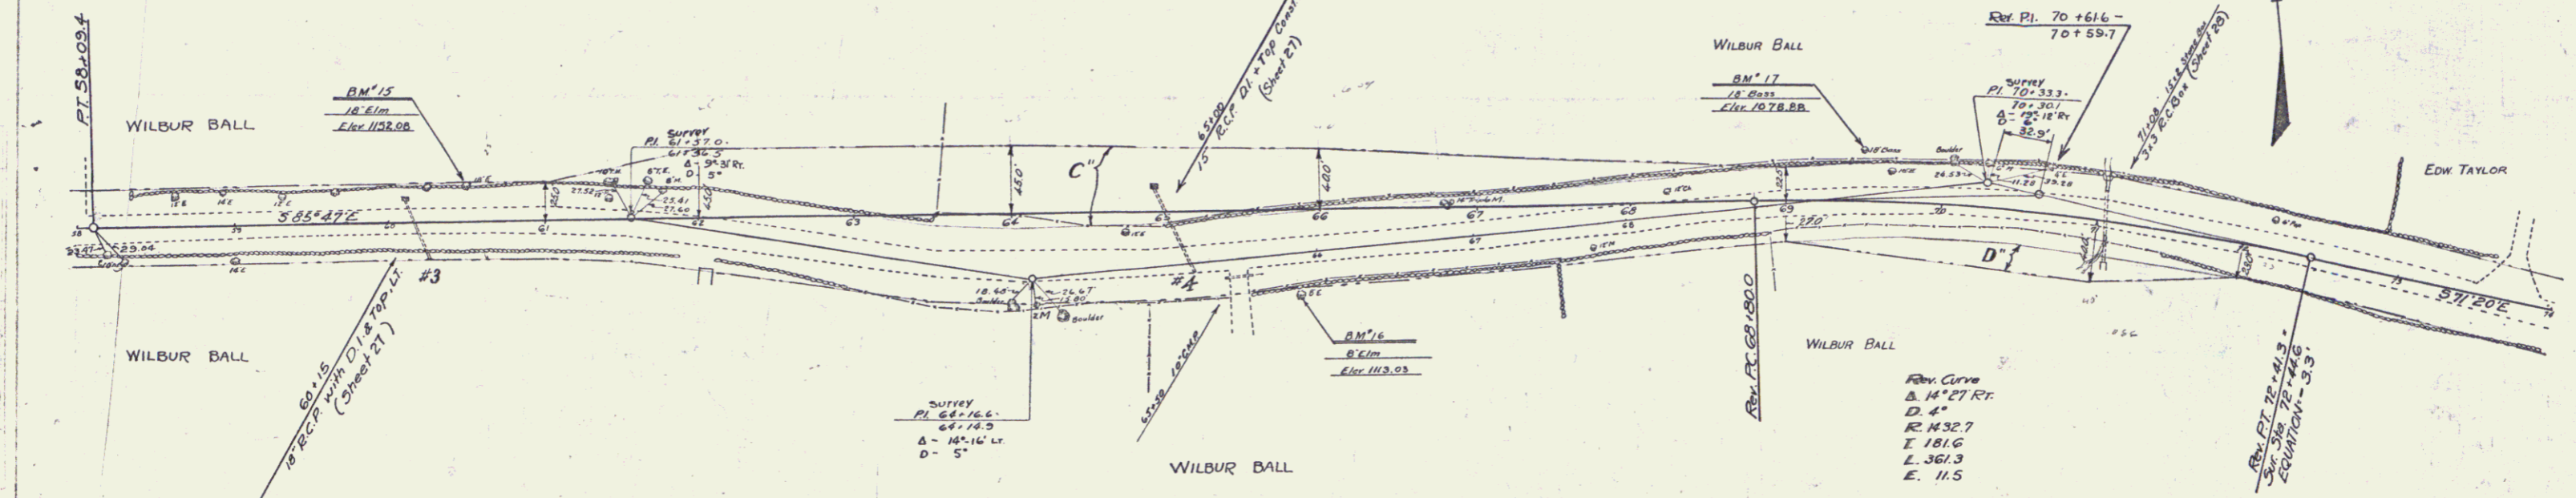

B.M. # 15 SPIKE IN FOOT OF 18" ELM., 17' LT. OF STA. 60+70 - ELEV. 1152.05
 B.M. # 16 SPIKE IN FOOT OF 8" TWIN ELM. 33' RT. OF STA. 65+87 - ELEV. 1113.03
 B.M. # 17 SPIKE IN FOOT OF 18" TWIN BASS, 32' LT. STA. 69+54 - ELEV. 1078.88

SERIES F No. 131-C
 Sheet 9 of 68

7