
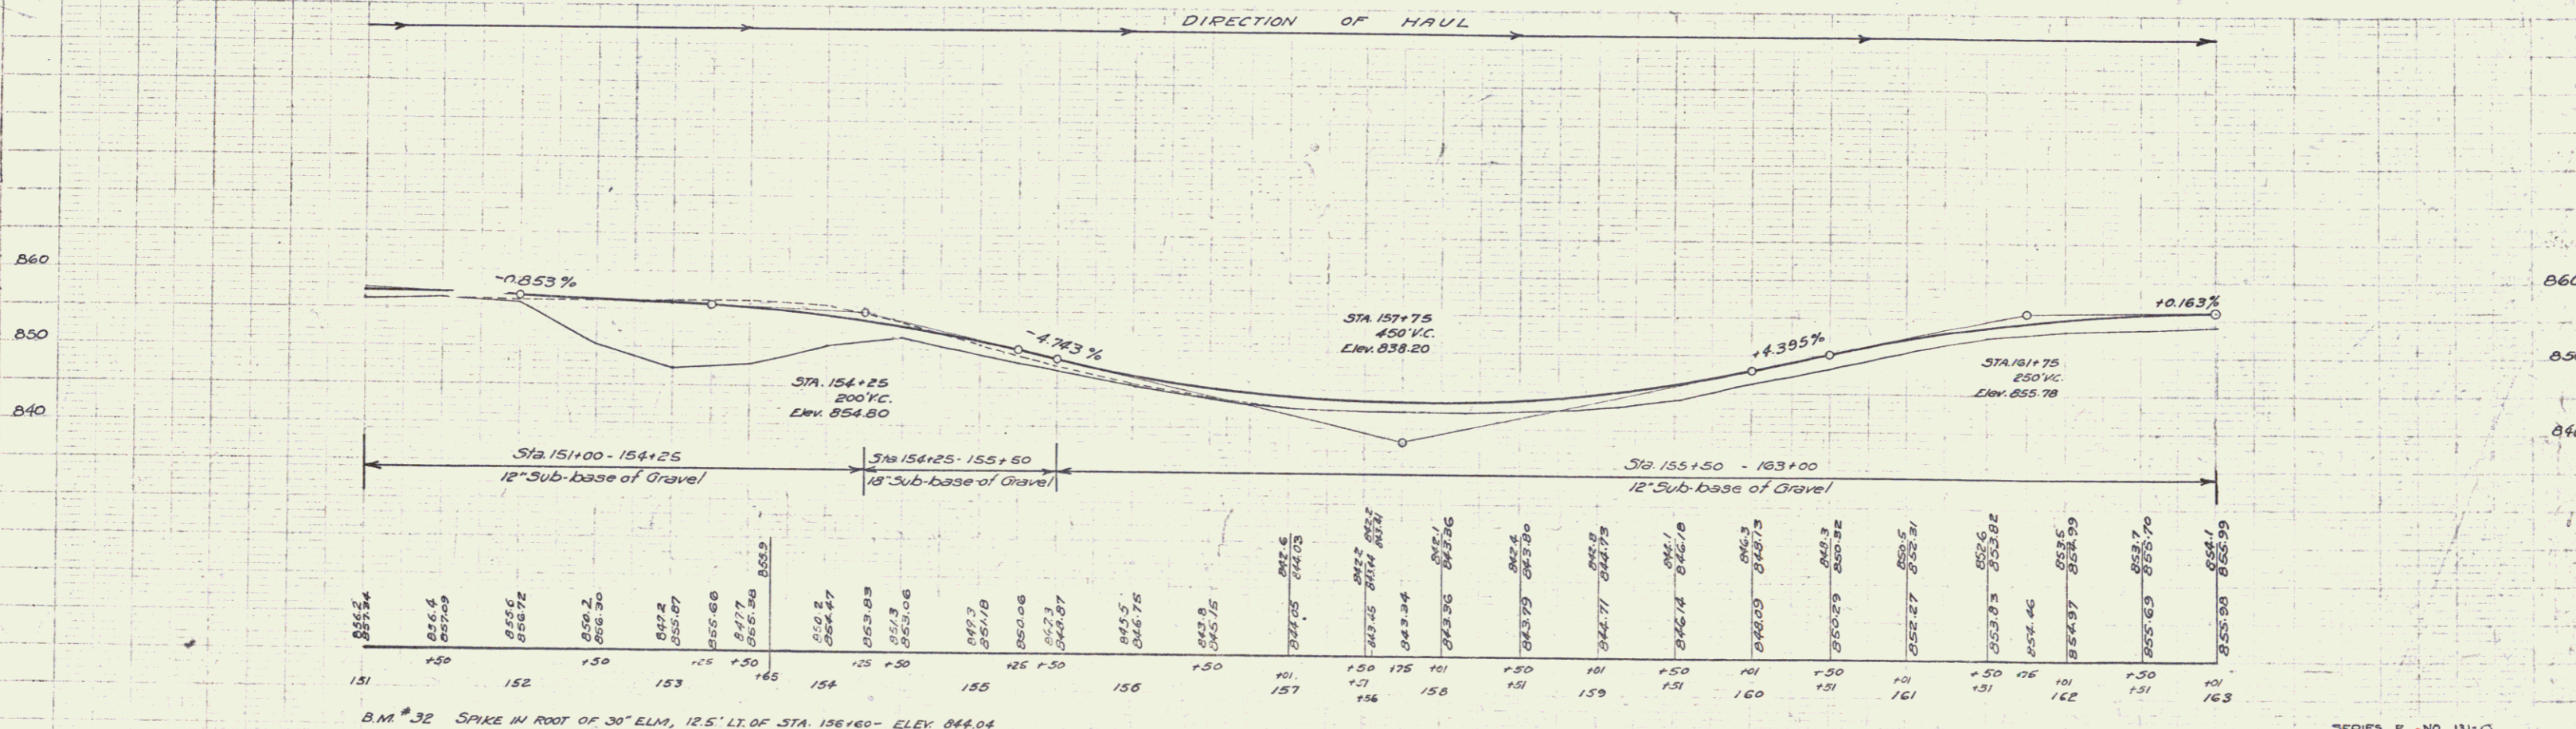


Parcel Map of Date of Grantor Grantee Recorded Remarks
 Lunenburg
 B. C. C. 11 a.c. 12-28-32 W.L. & M.S. Rowell St. of H. 1A 12A 1-12-33 Curb Sta 152100

131-C 1932 15 68

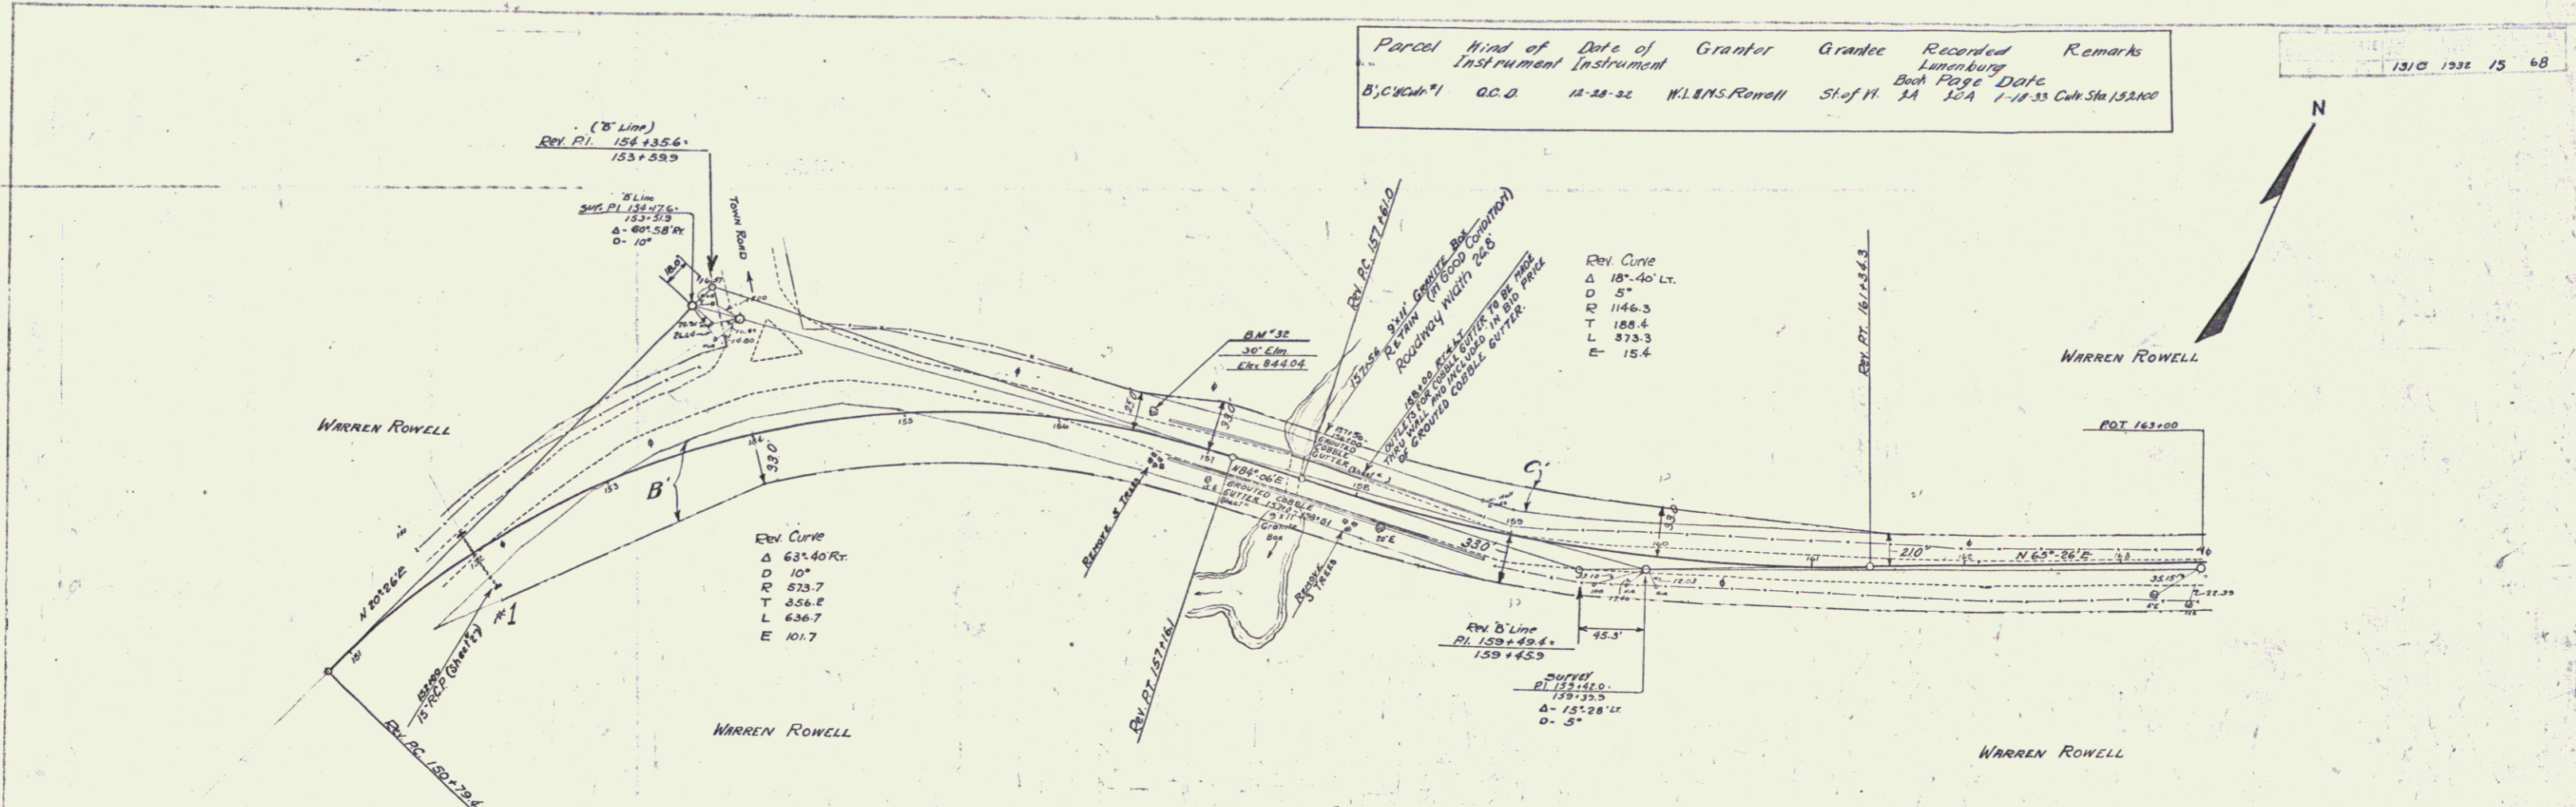

B.M. #32 SPIKE IN ROOT OF 30" ELM, 12.5' LT. OF STA. 156+60 - ELEV. 844.04

SERIES F NO. 131-C
 Sheet 15 of 68

13