
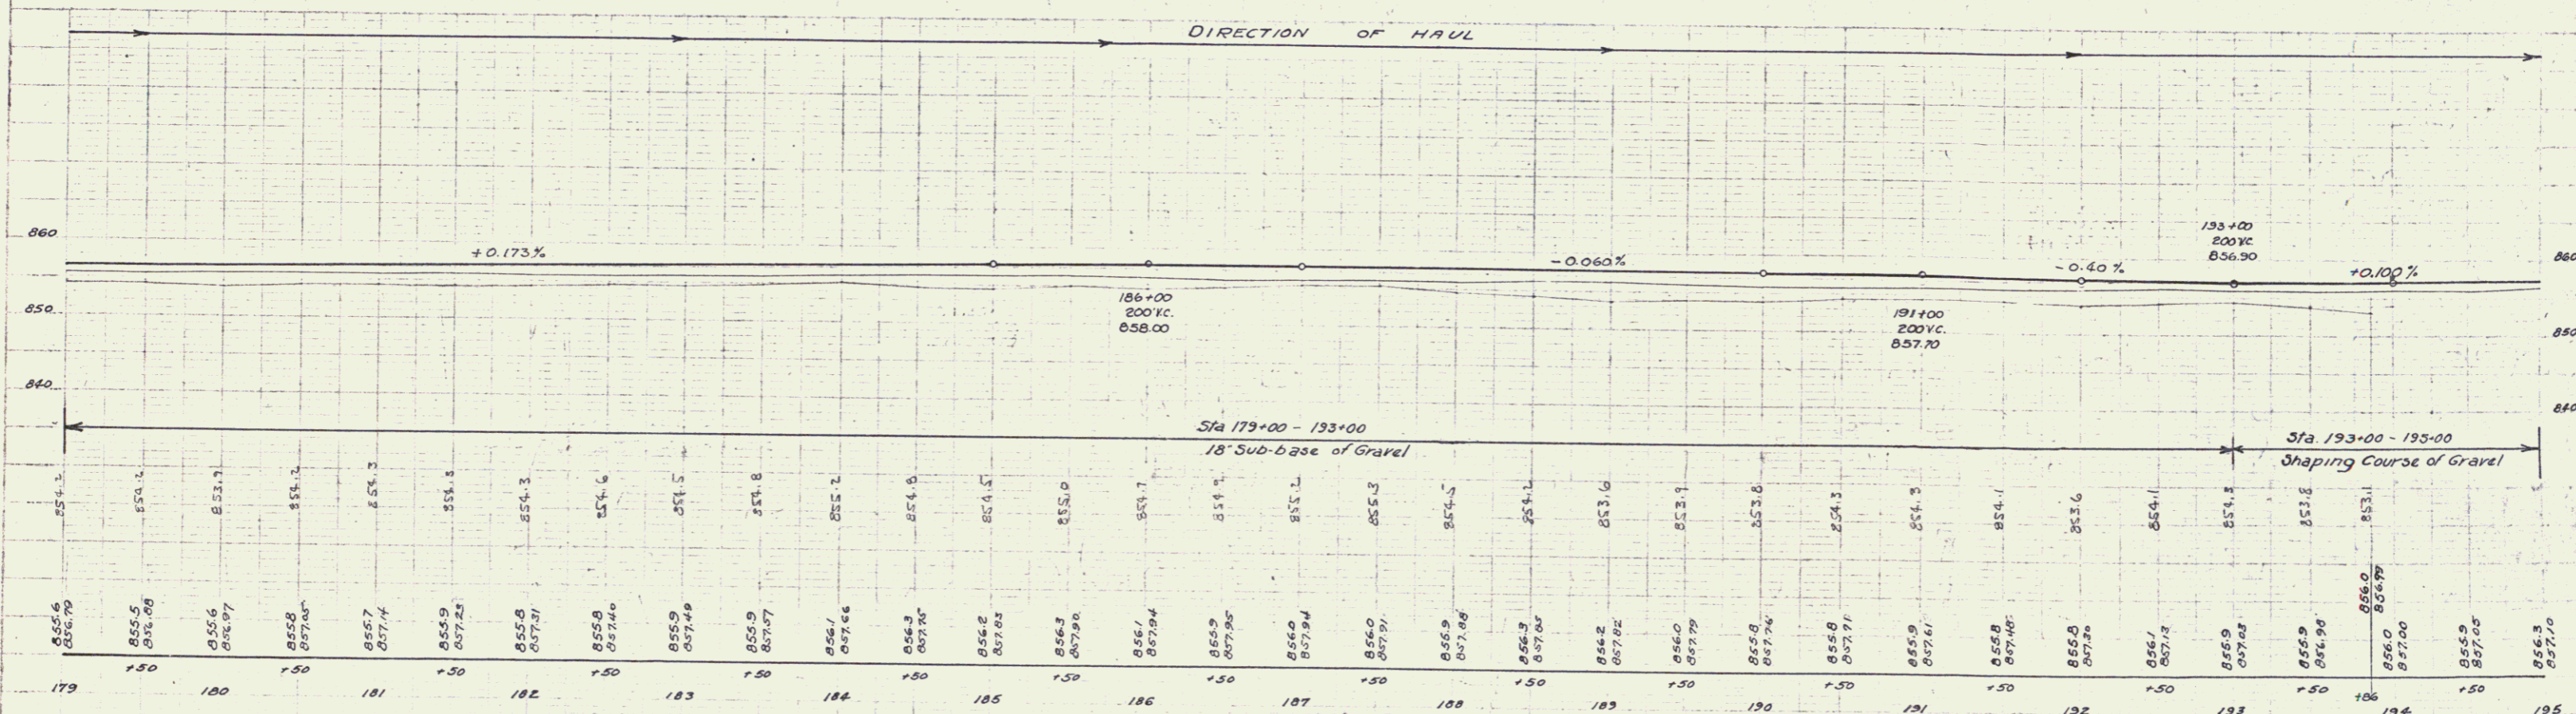


Parcel	Kind of	Date of	Grantor	Grantee	Recorded	Remarks
Id.	Instrument	Instrument			Book	Page


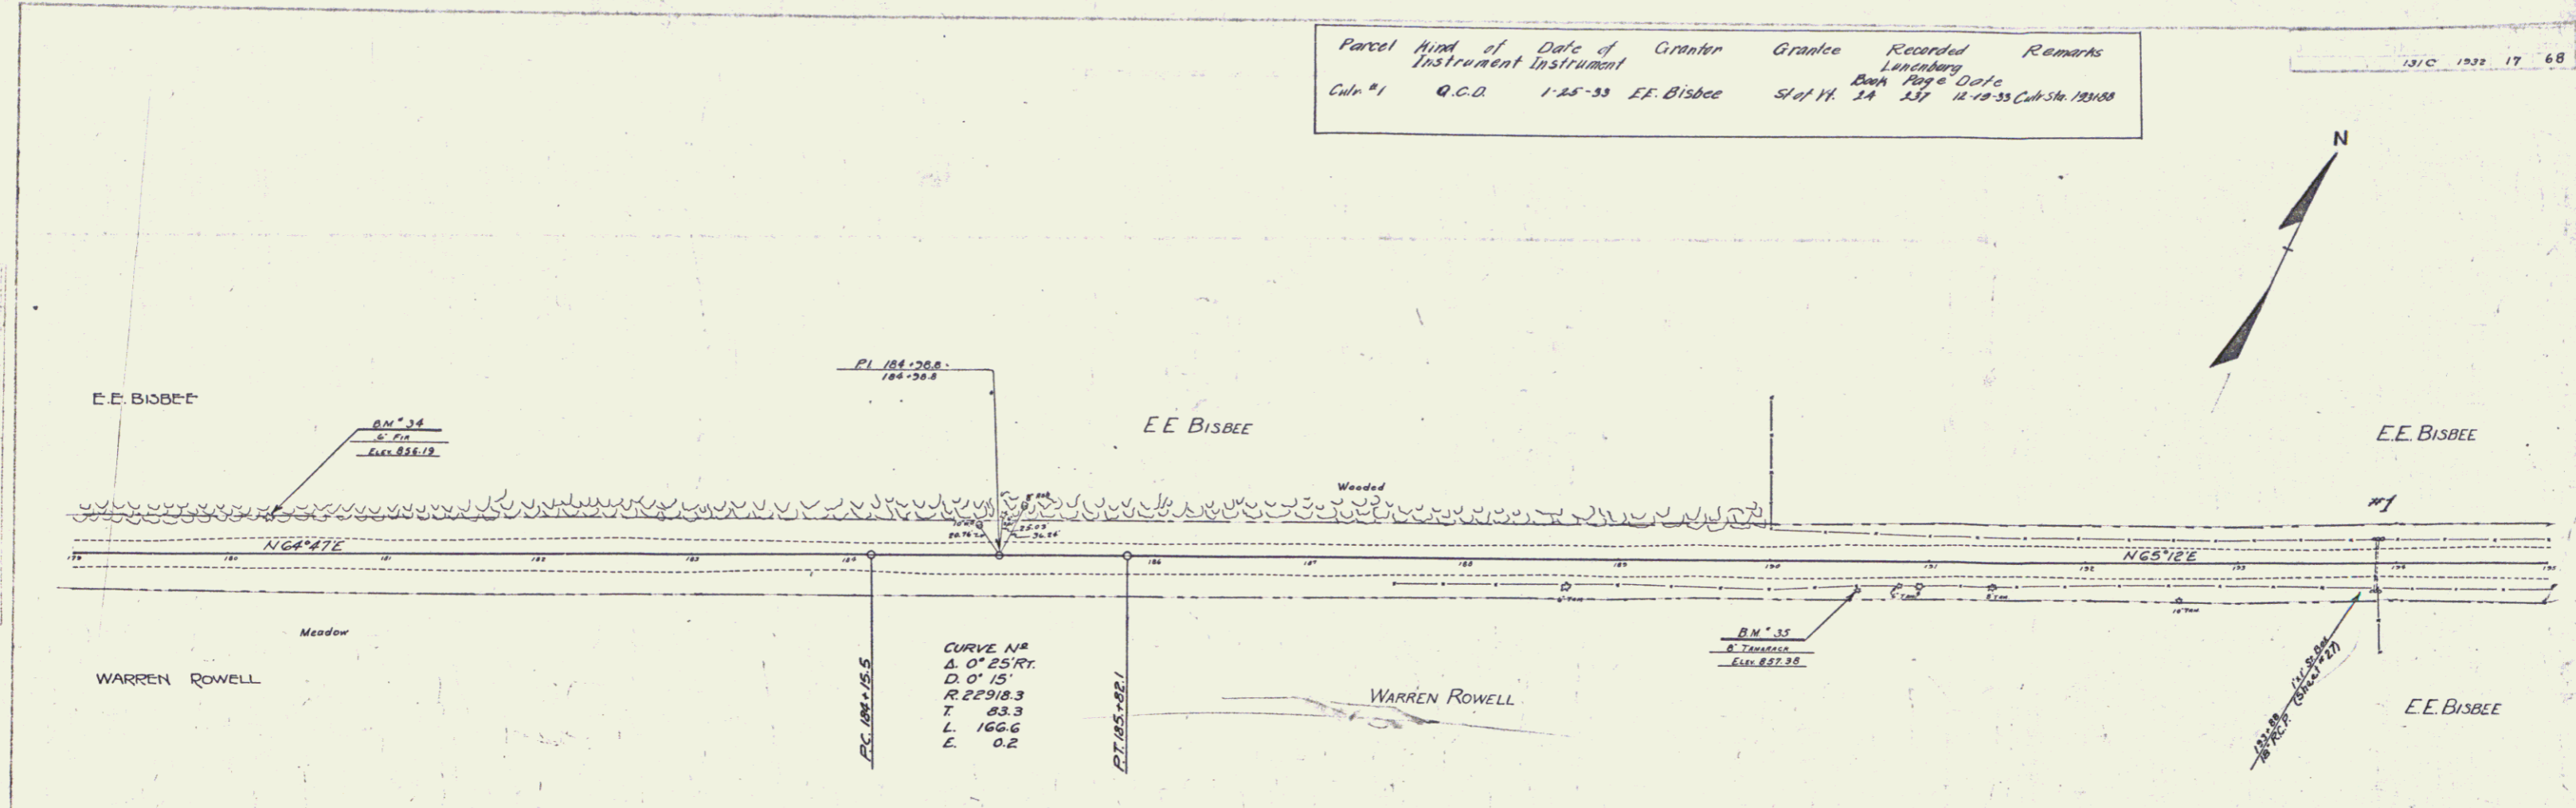

Sta 179+00 - 193+00
18' Sub-base of Gravel

Sta 193+00 - 195+00
Shaping Course of Gravel

B.M. #34 SPIKE IN ROOT OF 6' FIR, 22' LT. OF STA. 180+26 - ELEV. 856.19
B.M. #35 SPIKE IN TRUNK OF 8' TAMARACK, 16' RT. OF STA. 190+54 - ELEV. 857.38

SERIES F NO 131-C
Sheet 17 of 68

15