


Parcel	Kind of Instrument	Date of Instrument	Grantor	Grantee	Recorded	Remarks
C&D A18'	G.C.D.	1-15-33	E.E. Bisbee	Edward Nadeau	Book 12-1-33 Sheet 1A 100-20	12-1-33
		6-10-32	Edward Nadeau		Book 12-1-33 Sheet 1A 100-20	12-1-33

131-C 1932 19 68

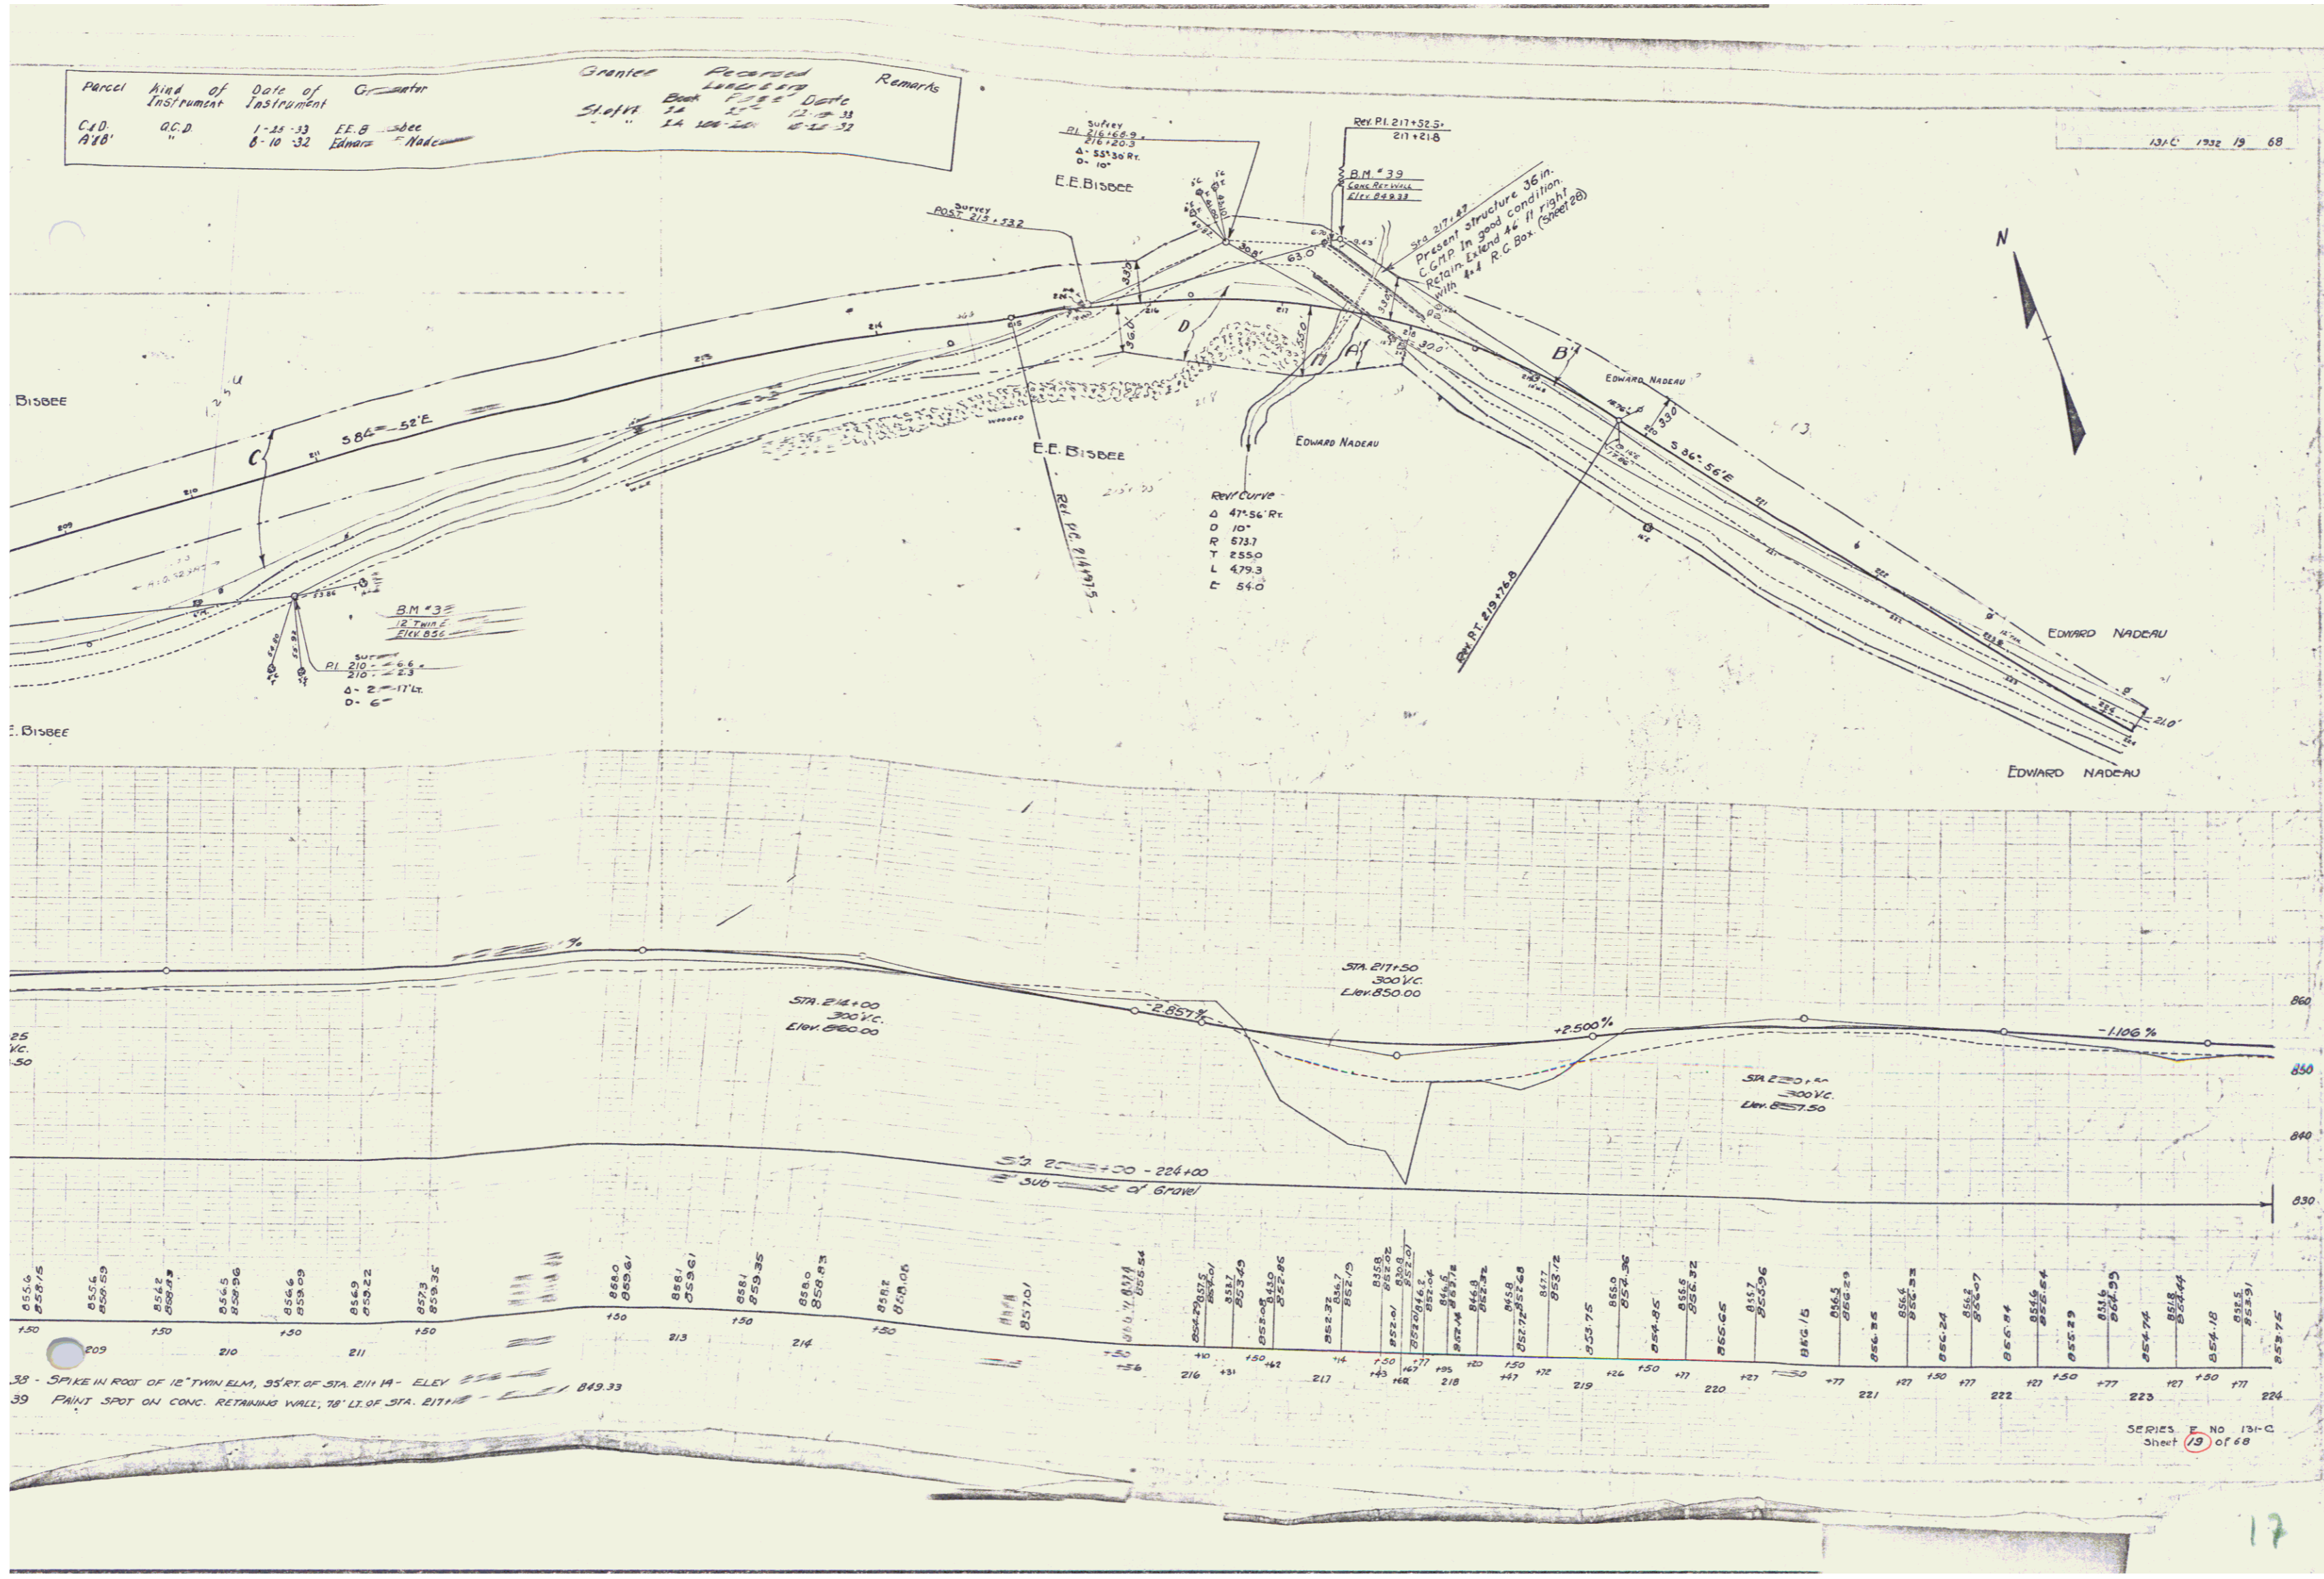

38 - SPIKE IN ROOF OF 12" TWIN ELM, 35' RT. OF STA. 211 14 - ELEV 849.33
 39 - PAINT SPOT ON CONC. RETAINING WALL, 78' LT. OF STA. 217 12 - ELEV 849.33

SERIES No 131-C
 Sheet 19 of 68

17