
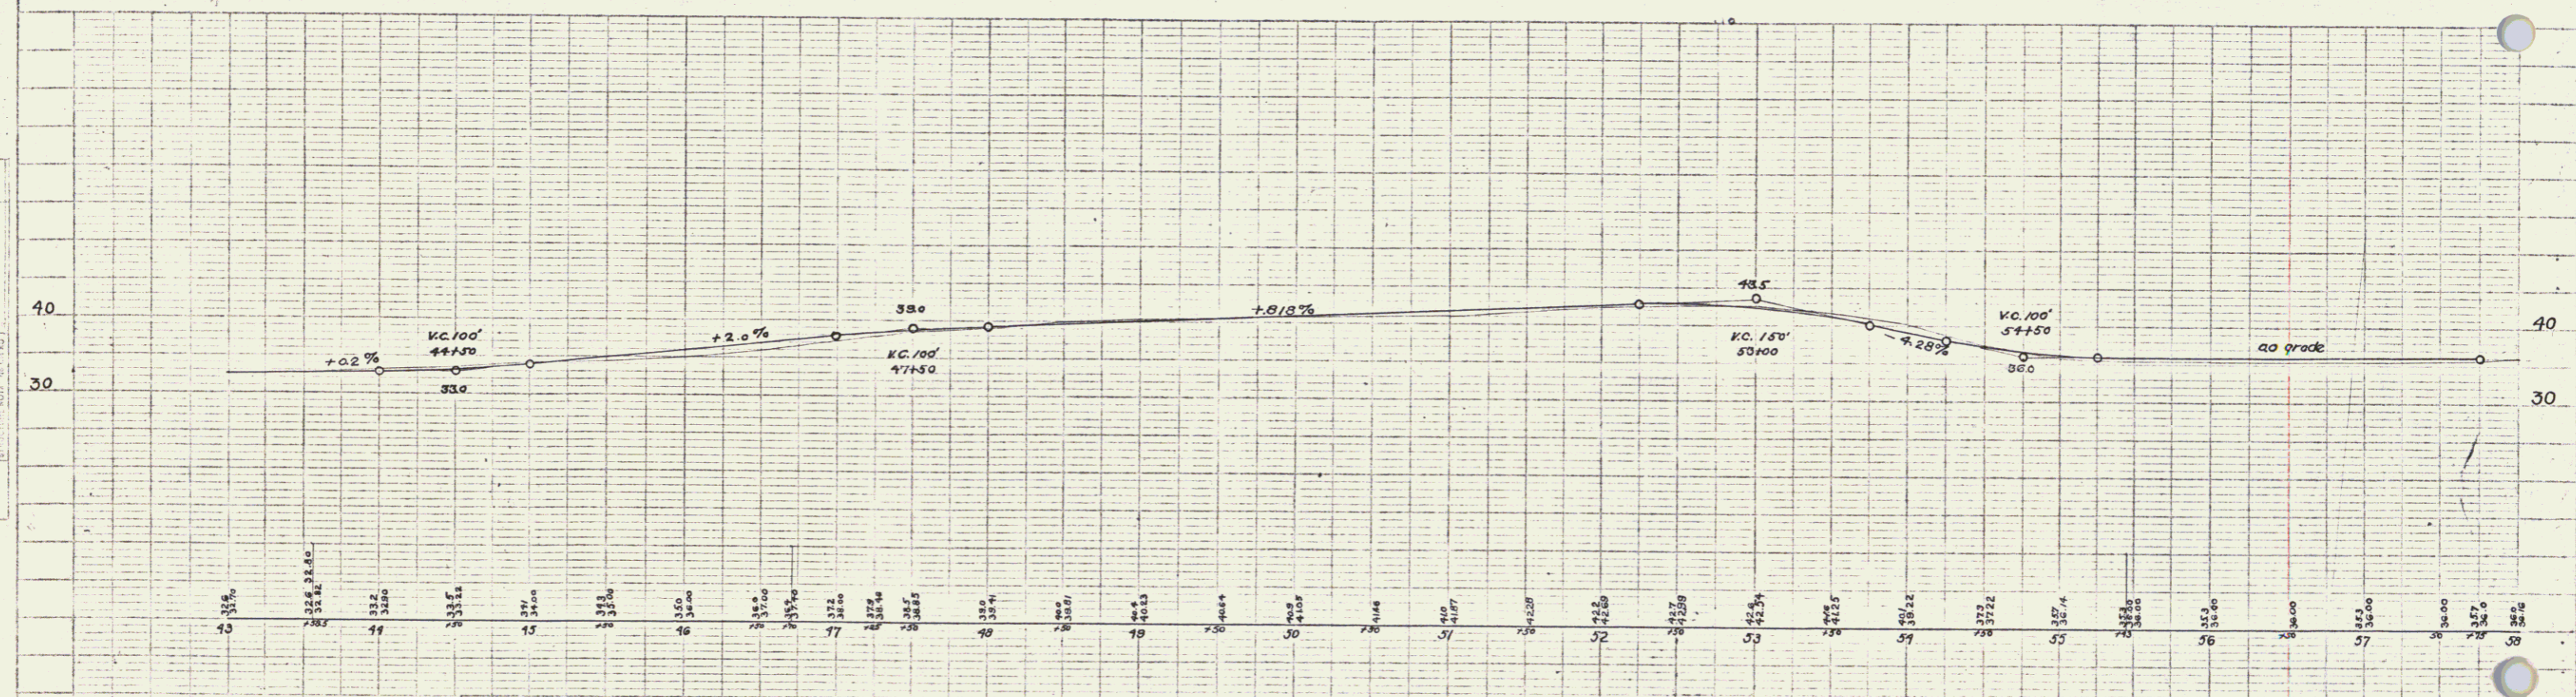


GUARD RAIL REQUIRED
 ON LEFT
 Sta 43+00 to Sta 43+68 Length 68 ft
 Total this sheet 388 ft

NEW CULVERTS REQUIRED
 Sta 55+43 2x2 Conc. 11 Cuyds.
 1-2-4 Conc. 3.6 " "

PLAN
 A.J. Pennels
 E.M. Gresham


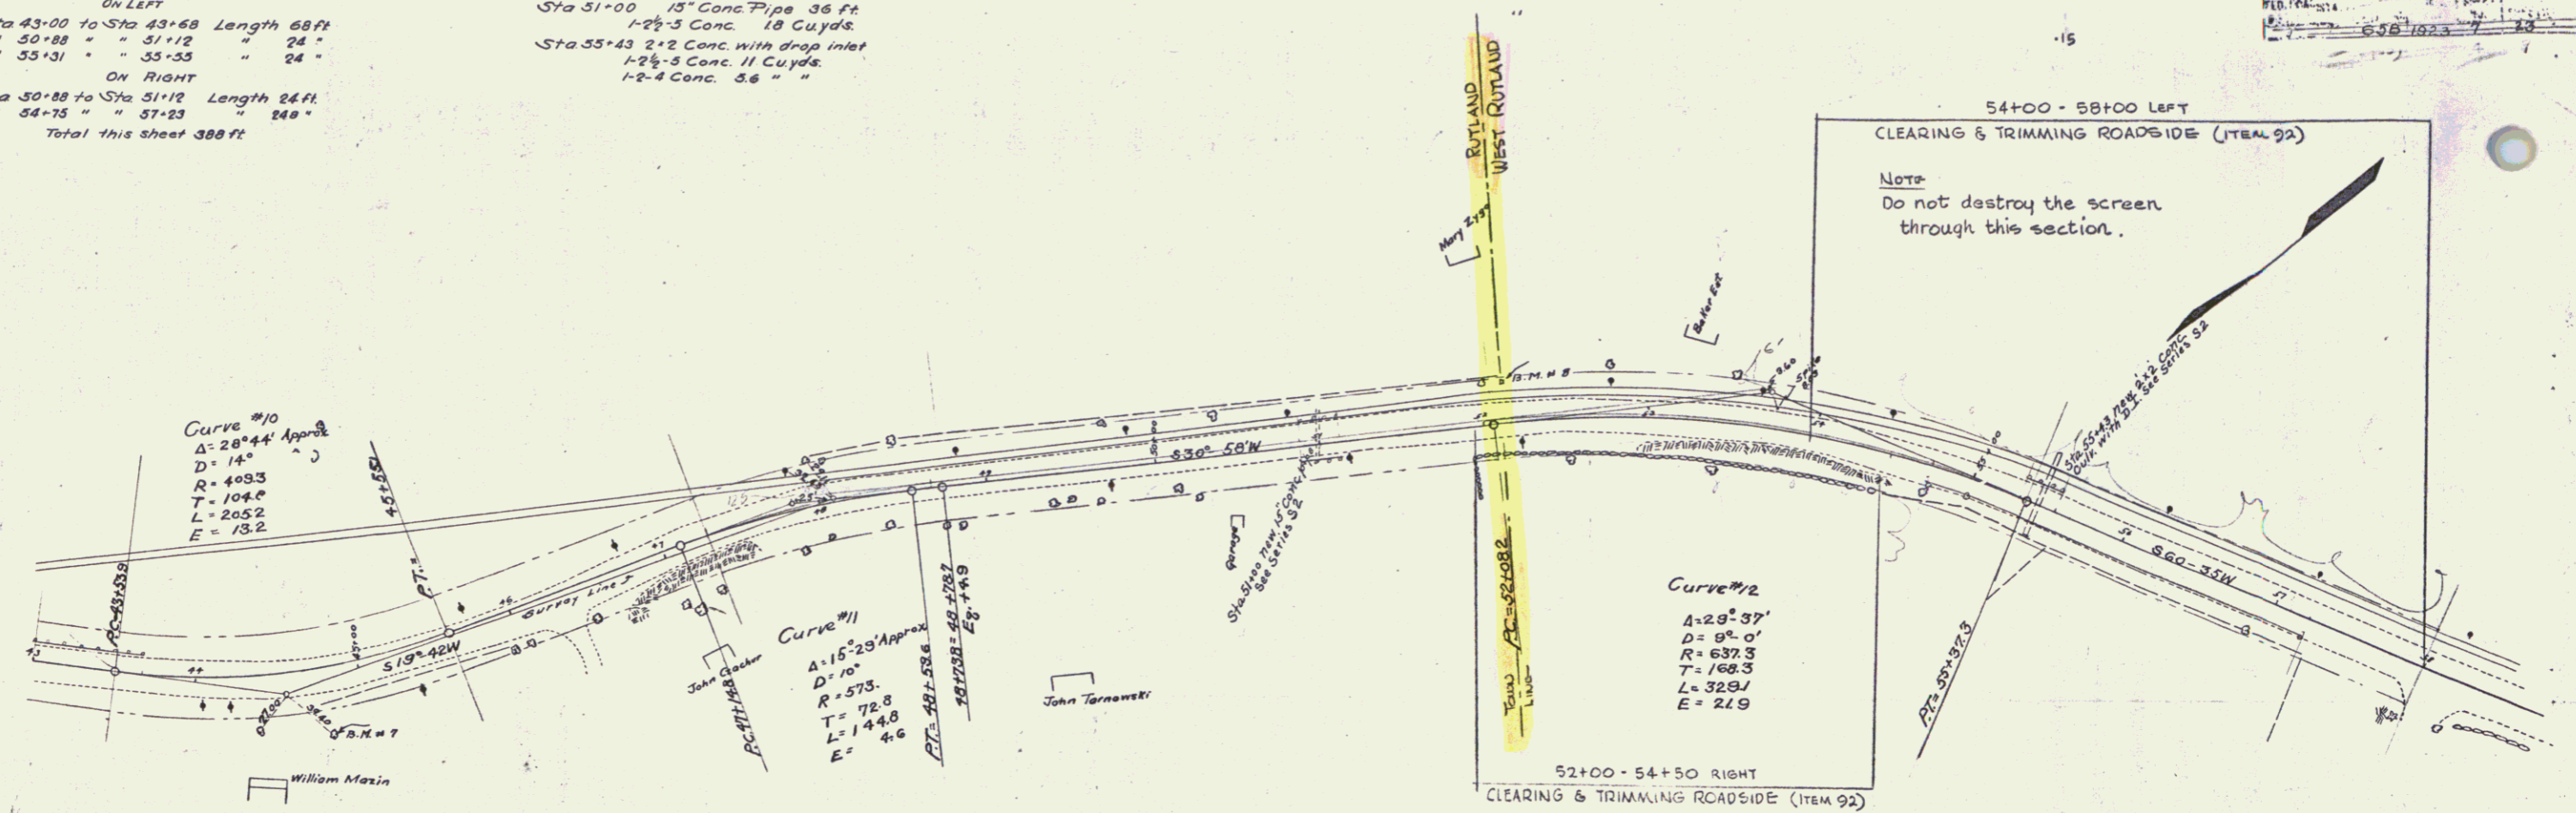

B.M.M.7 Spike in 4" Elm. Right of Sta. 42+185 Elev. 31.54
 B.M.M.8 Top of Marble Post as Rutland, W. Rutland Town Line Left of Sta. 52+14 Elev. 41.23