



STATE OF VERMONT TO SARAH L. BAILEY, ROBERT D. COLLINS, RAYMOND E. COLLINS AND MARY E. COLLINS BY G.C.D. DATED NOV. 12, 1980 AND RECORDED DEC. 3, 1980 IN BK. 31 PAGE 575 IN THE TOWN OF RUTLAND LAND RECORDS.

PASTURE - (Thick Cedar clumps, scattered White Pine)

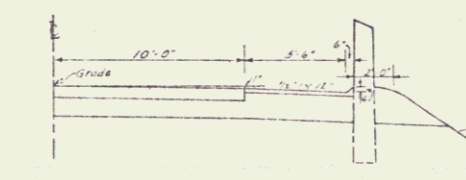

ELLEVATION SHOWING GUIDE PISTS ON C&M RETAINING WALL. The stones above the top of the wall which are to serve as guide pists are to be of the dimensions shown on the above sketch. The stones are to be shaped before being placed to the required dimensions and shall be of a quality satisfactory to the engineer. These stones are to be paid for under the item of Cement Rubble Masonry Item 45. Stones in present wall may be used in construction of new wall.

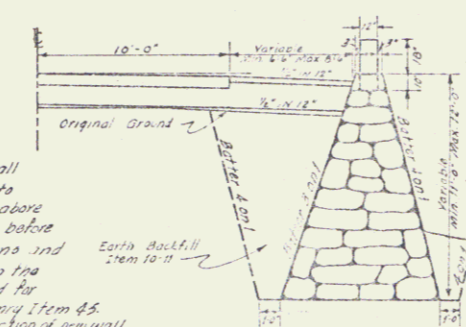

HALF SECTION SHOWING C&M RETAINING WALL STA 28+45 - 28+52

CONCRETE BOX CULVERT EXTENSIONS STA. 20+29 & 73+55.5. Where concrete box culverts are extended, the extension shall be dowelled to the existing structure with five eighths (5/8) inch round deformed bars spaced twelve (12) inches center to center. The dowels shall extend into the existing structure a minimum distance of twelve (12) inches. The bars shall be filled with grout and the dowels forced into place. Payment for drilling holes and filling with grout shall be included in the contract unit prices for "Reinforcing Steel" - Item 42.

INSTRUMENT DATE	GRANTOR	GRANTEE	RECORDED	REMARKS
W.D.	5-14-38	CHARLES H. & FRANCES M. FINE	BOOK 32	PAGE 52
W.D.	4-23-38	ROY W. & VERN B. FRANCIS	"	3
W.D.	7-28-38	ROBERT G. LEBLANC HUBBARD & PROVIDENT TRUST CO.	"	9

