


THIS IS PART OF THE SAME LAND AND PREMISES CONVEYED TO THE STATE OF VERMONT BY H.W. & ADDIE CROSSMAN BY WARRANTY DEED DATED APRIL 25, 1938 AND RECORDED IN BOOK 15, PAGES 455 & 456 OF THE TOWN OF MENDON LAND RECORDS.

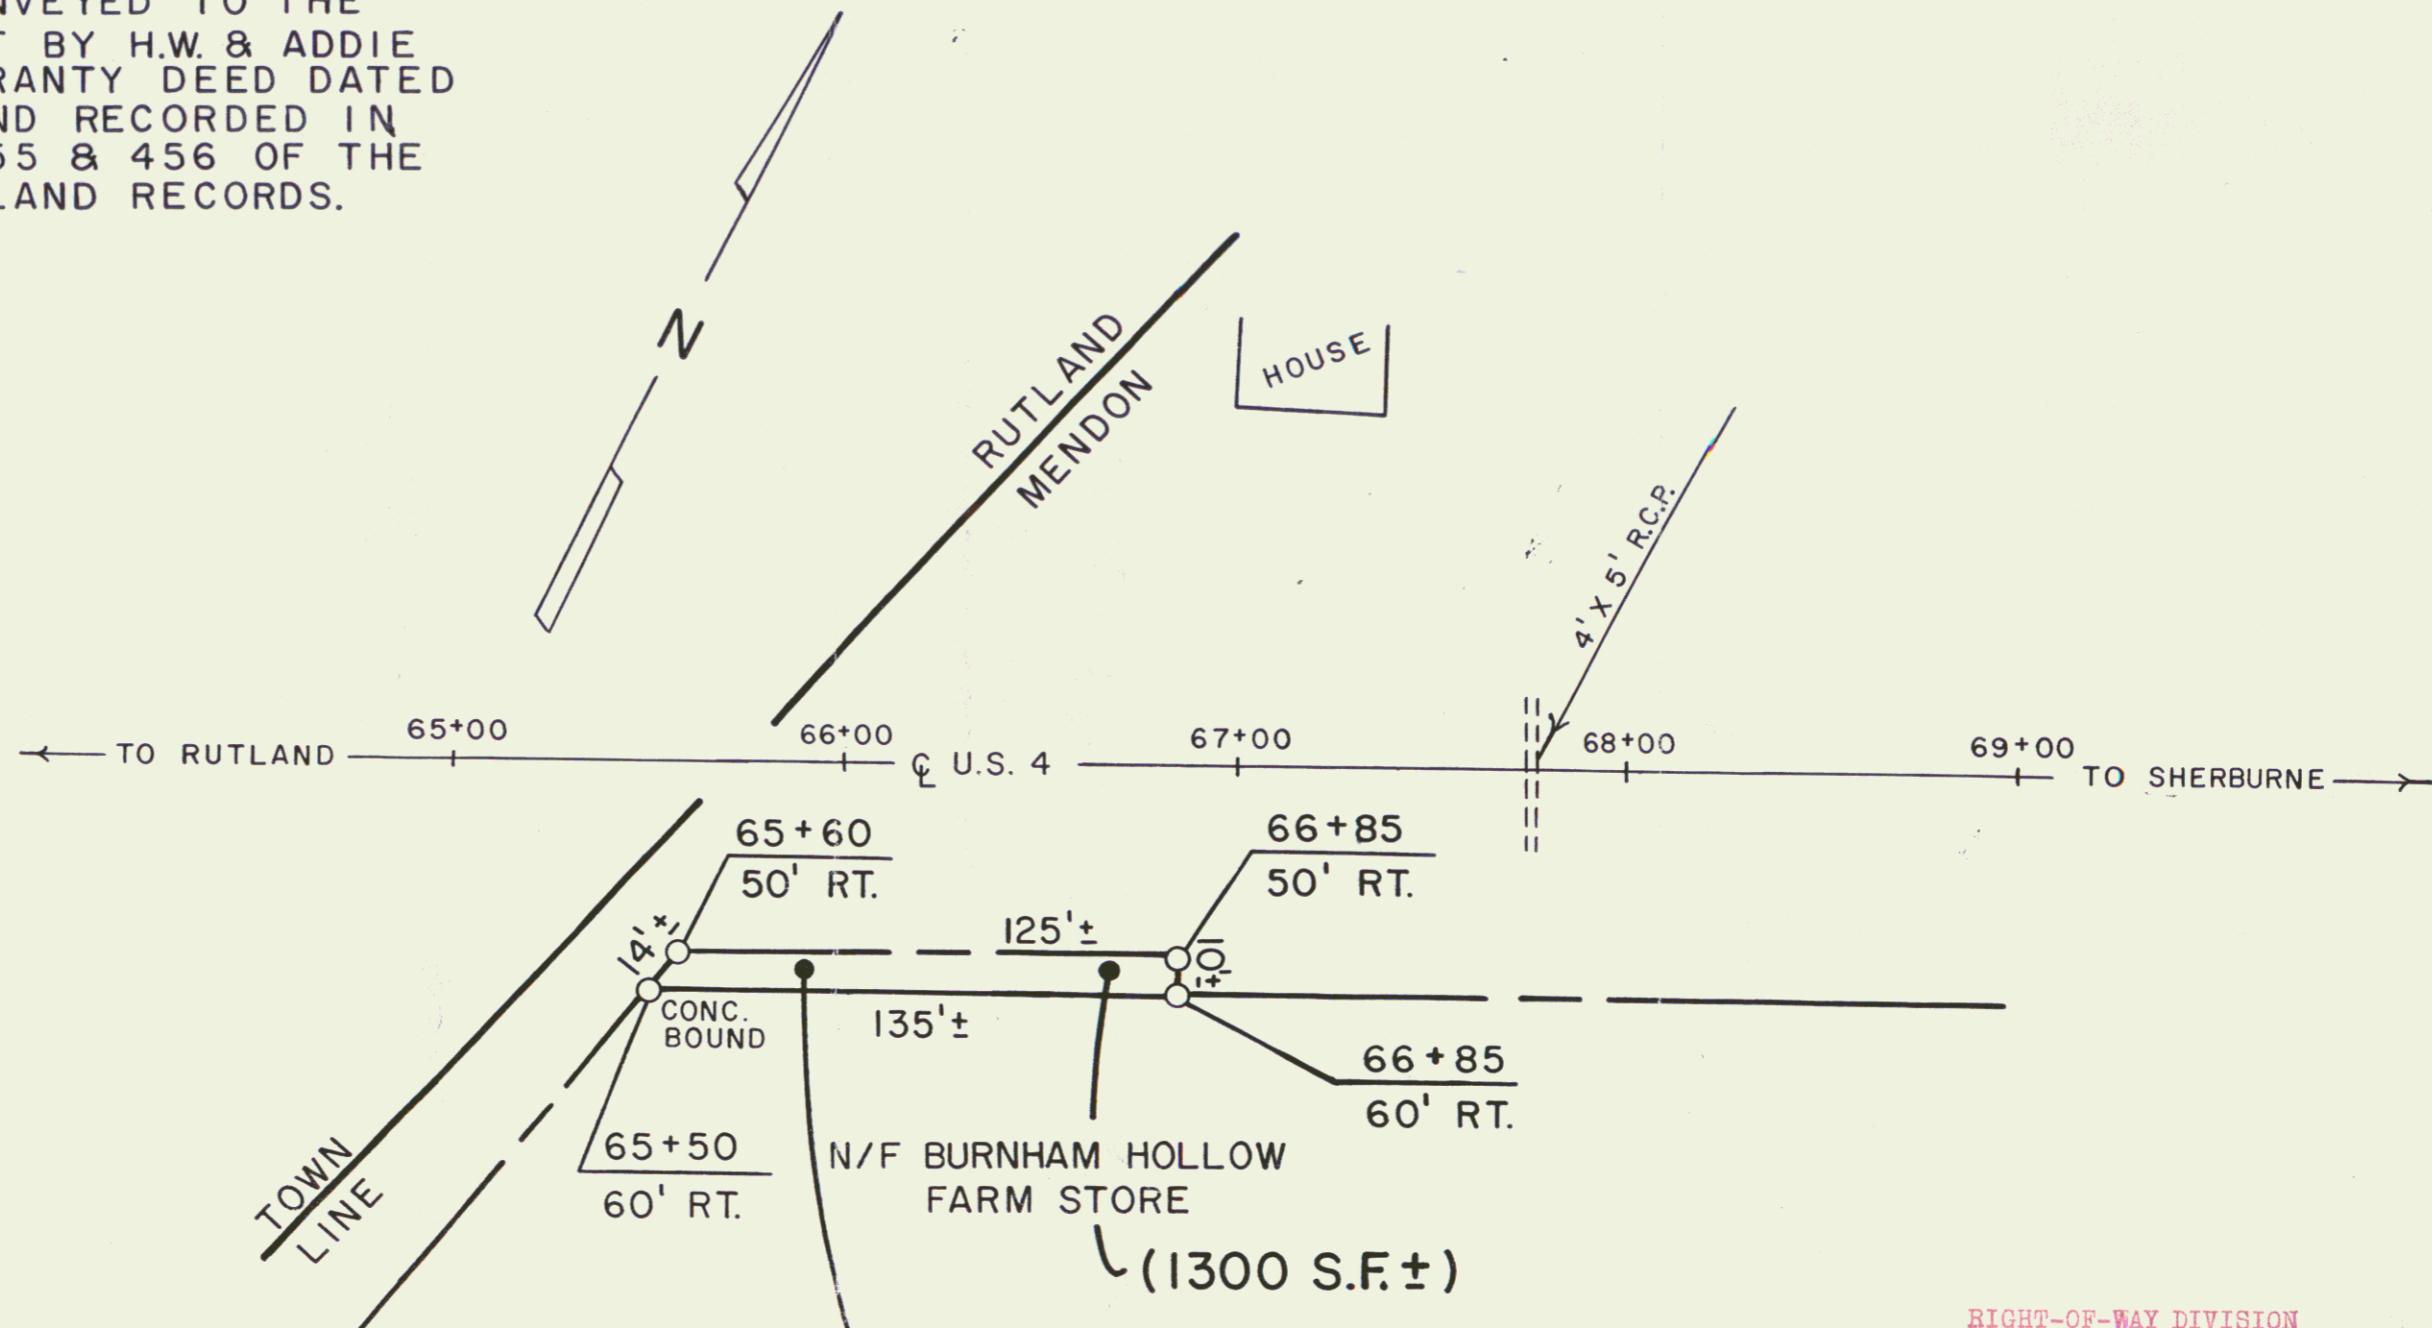


AGENCY OF TRANSPORTATION
TO
ROBERT O. & PENELOPE HALL

*QCD dated 9/3/91
recorded in BK 43 Pg 534, 537*

RIGHT-OF-WAY DIVISION
TOWN FILE
PERPETUAL
Town of Mendon US4MM0-00
(To Be Returned To R.O.W. Division)
Re: Sheet 8 of 55 FAP 76D(1)

STATE OF VERMONT
AGENCY OF TRANSPORTATION

TOWN OF MENDON 8C

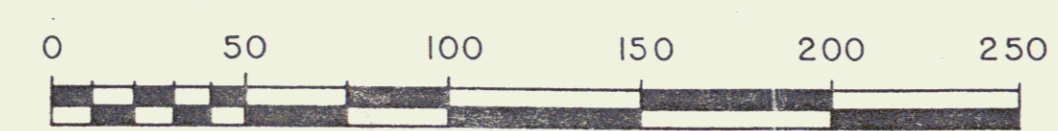

REF: RUTLAND-MENDON FAP NO. 76-D(1)
SHEET 8 OF 55

APPROX. SCALE: 1"=50' DATE: 8-7-91 DRAWN BY M.J.R.