
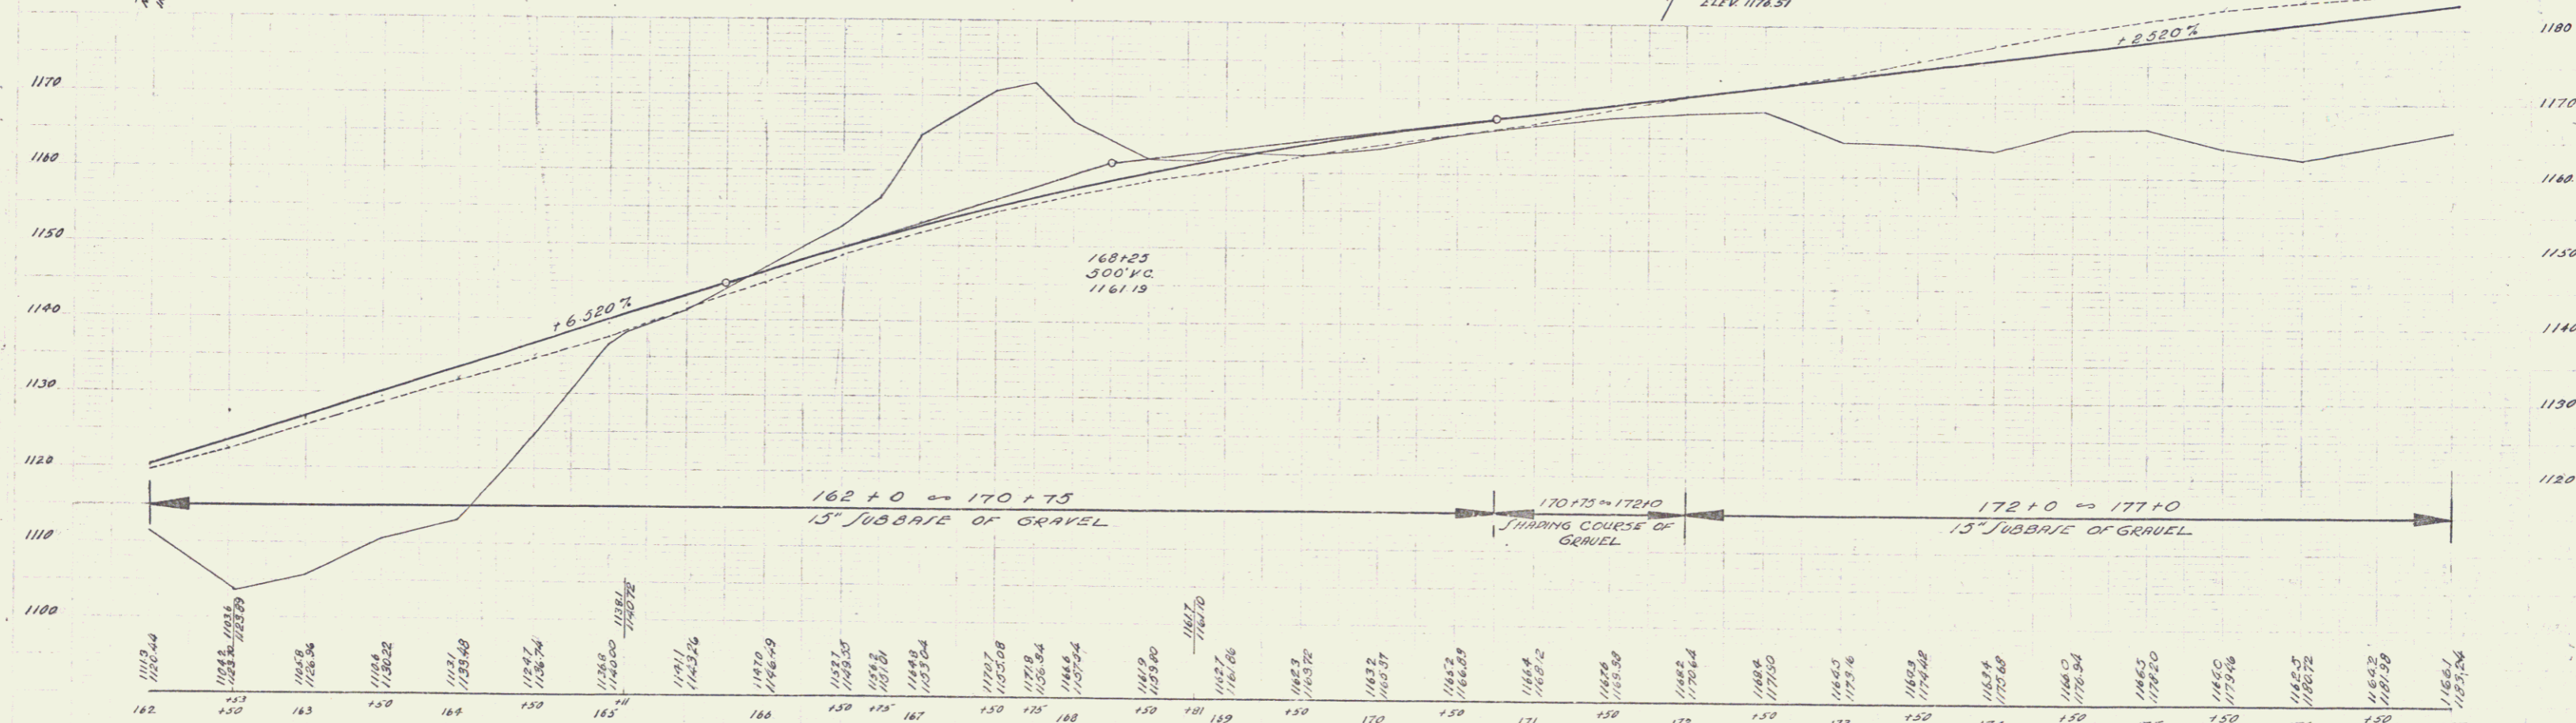


G.W. LANE
 C.E. PYTHAN
 J.H. CASE
 1941

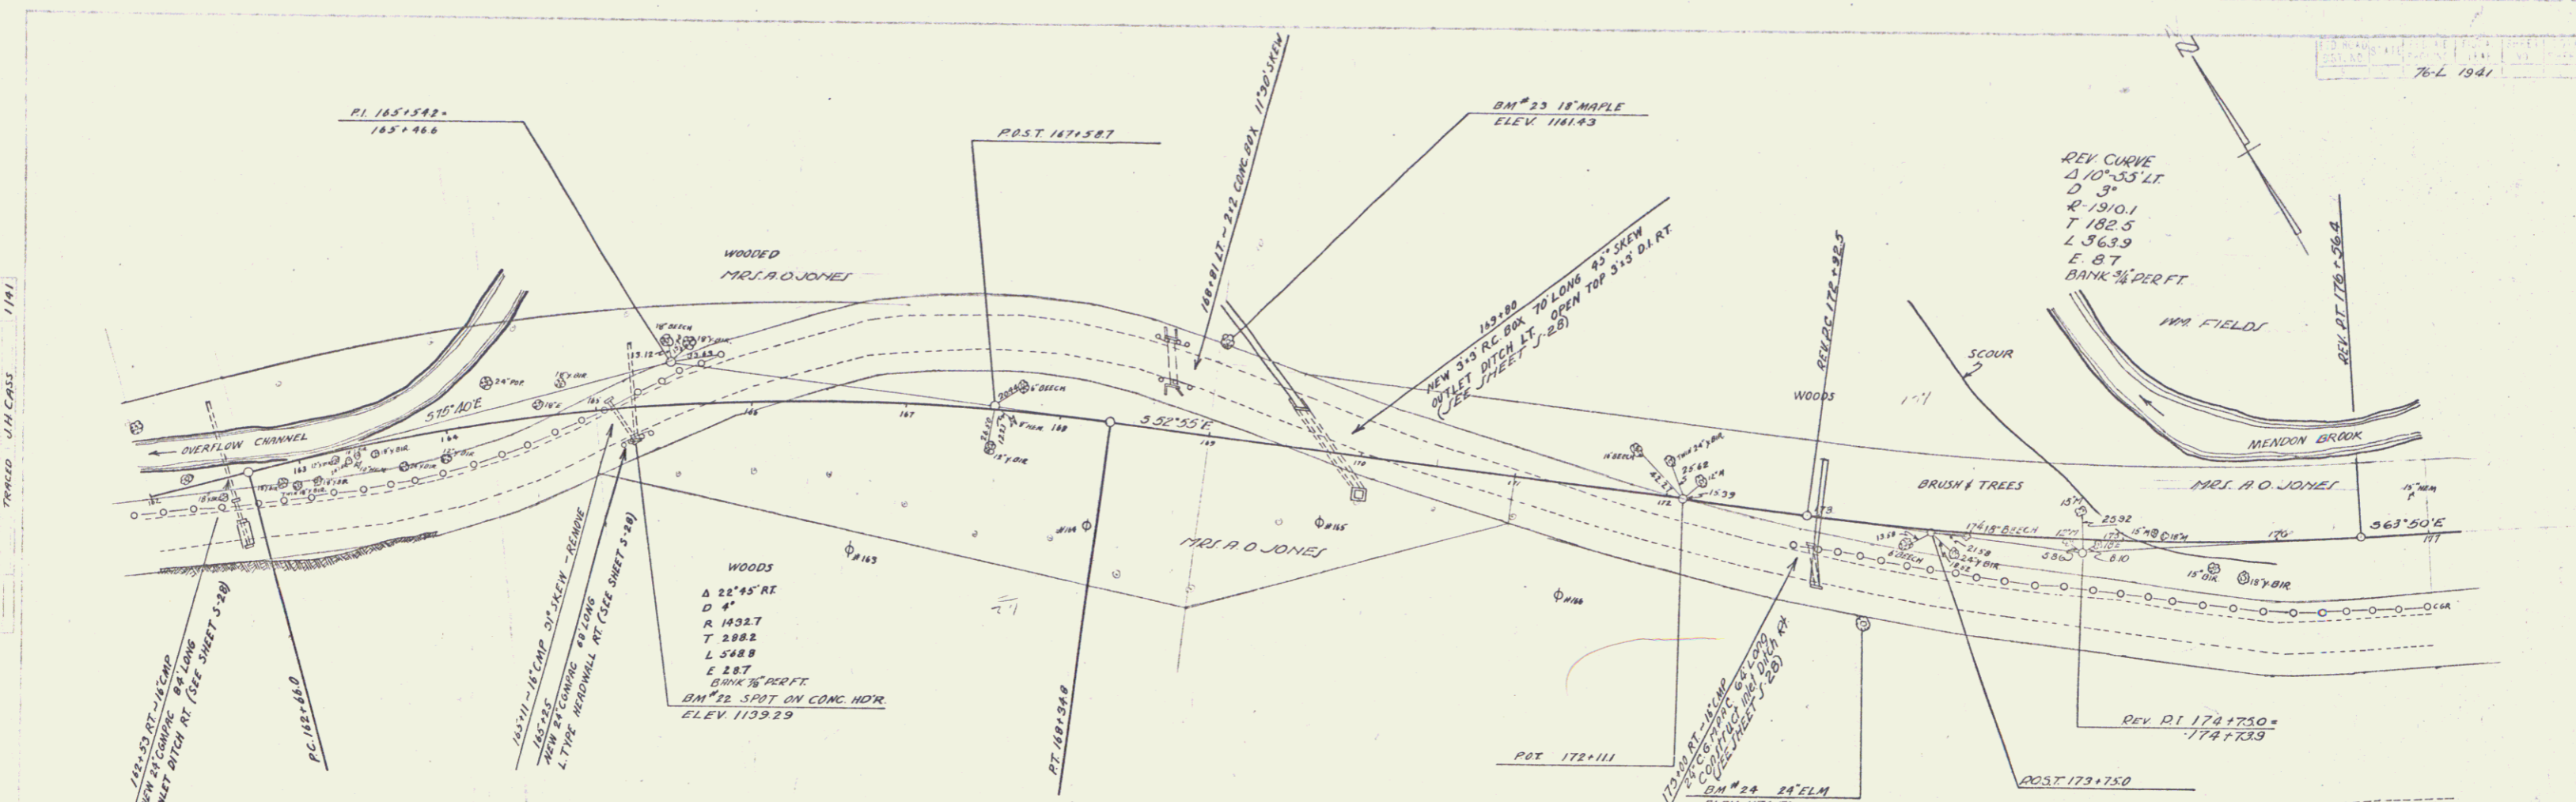

162	163	164	165	166	167	168	169	170	171	172	173	174	175	176	177

 BM#24 SPIKE IN ROOT OF 18" ELM STA 173+20 63' RT. ELEV 1176.51

SERIES NO 76-L
SHEET 4 OF