



Surveyed by - *Tracy*
Plotted by - *Conley*

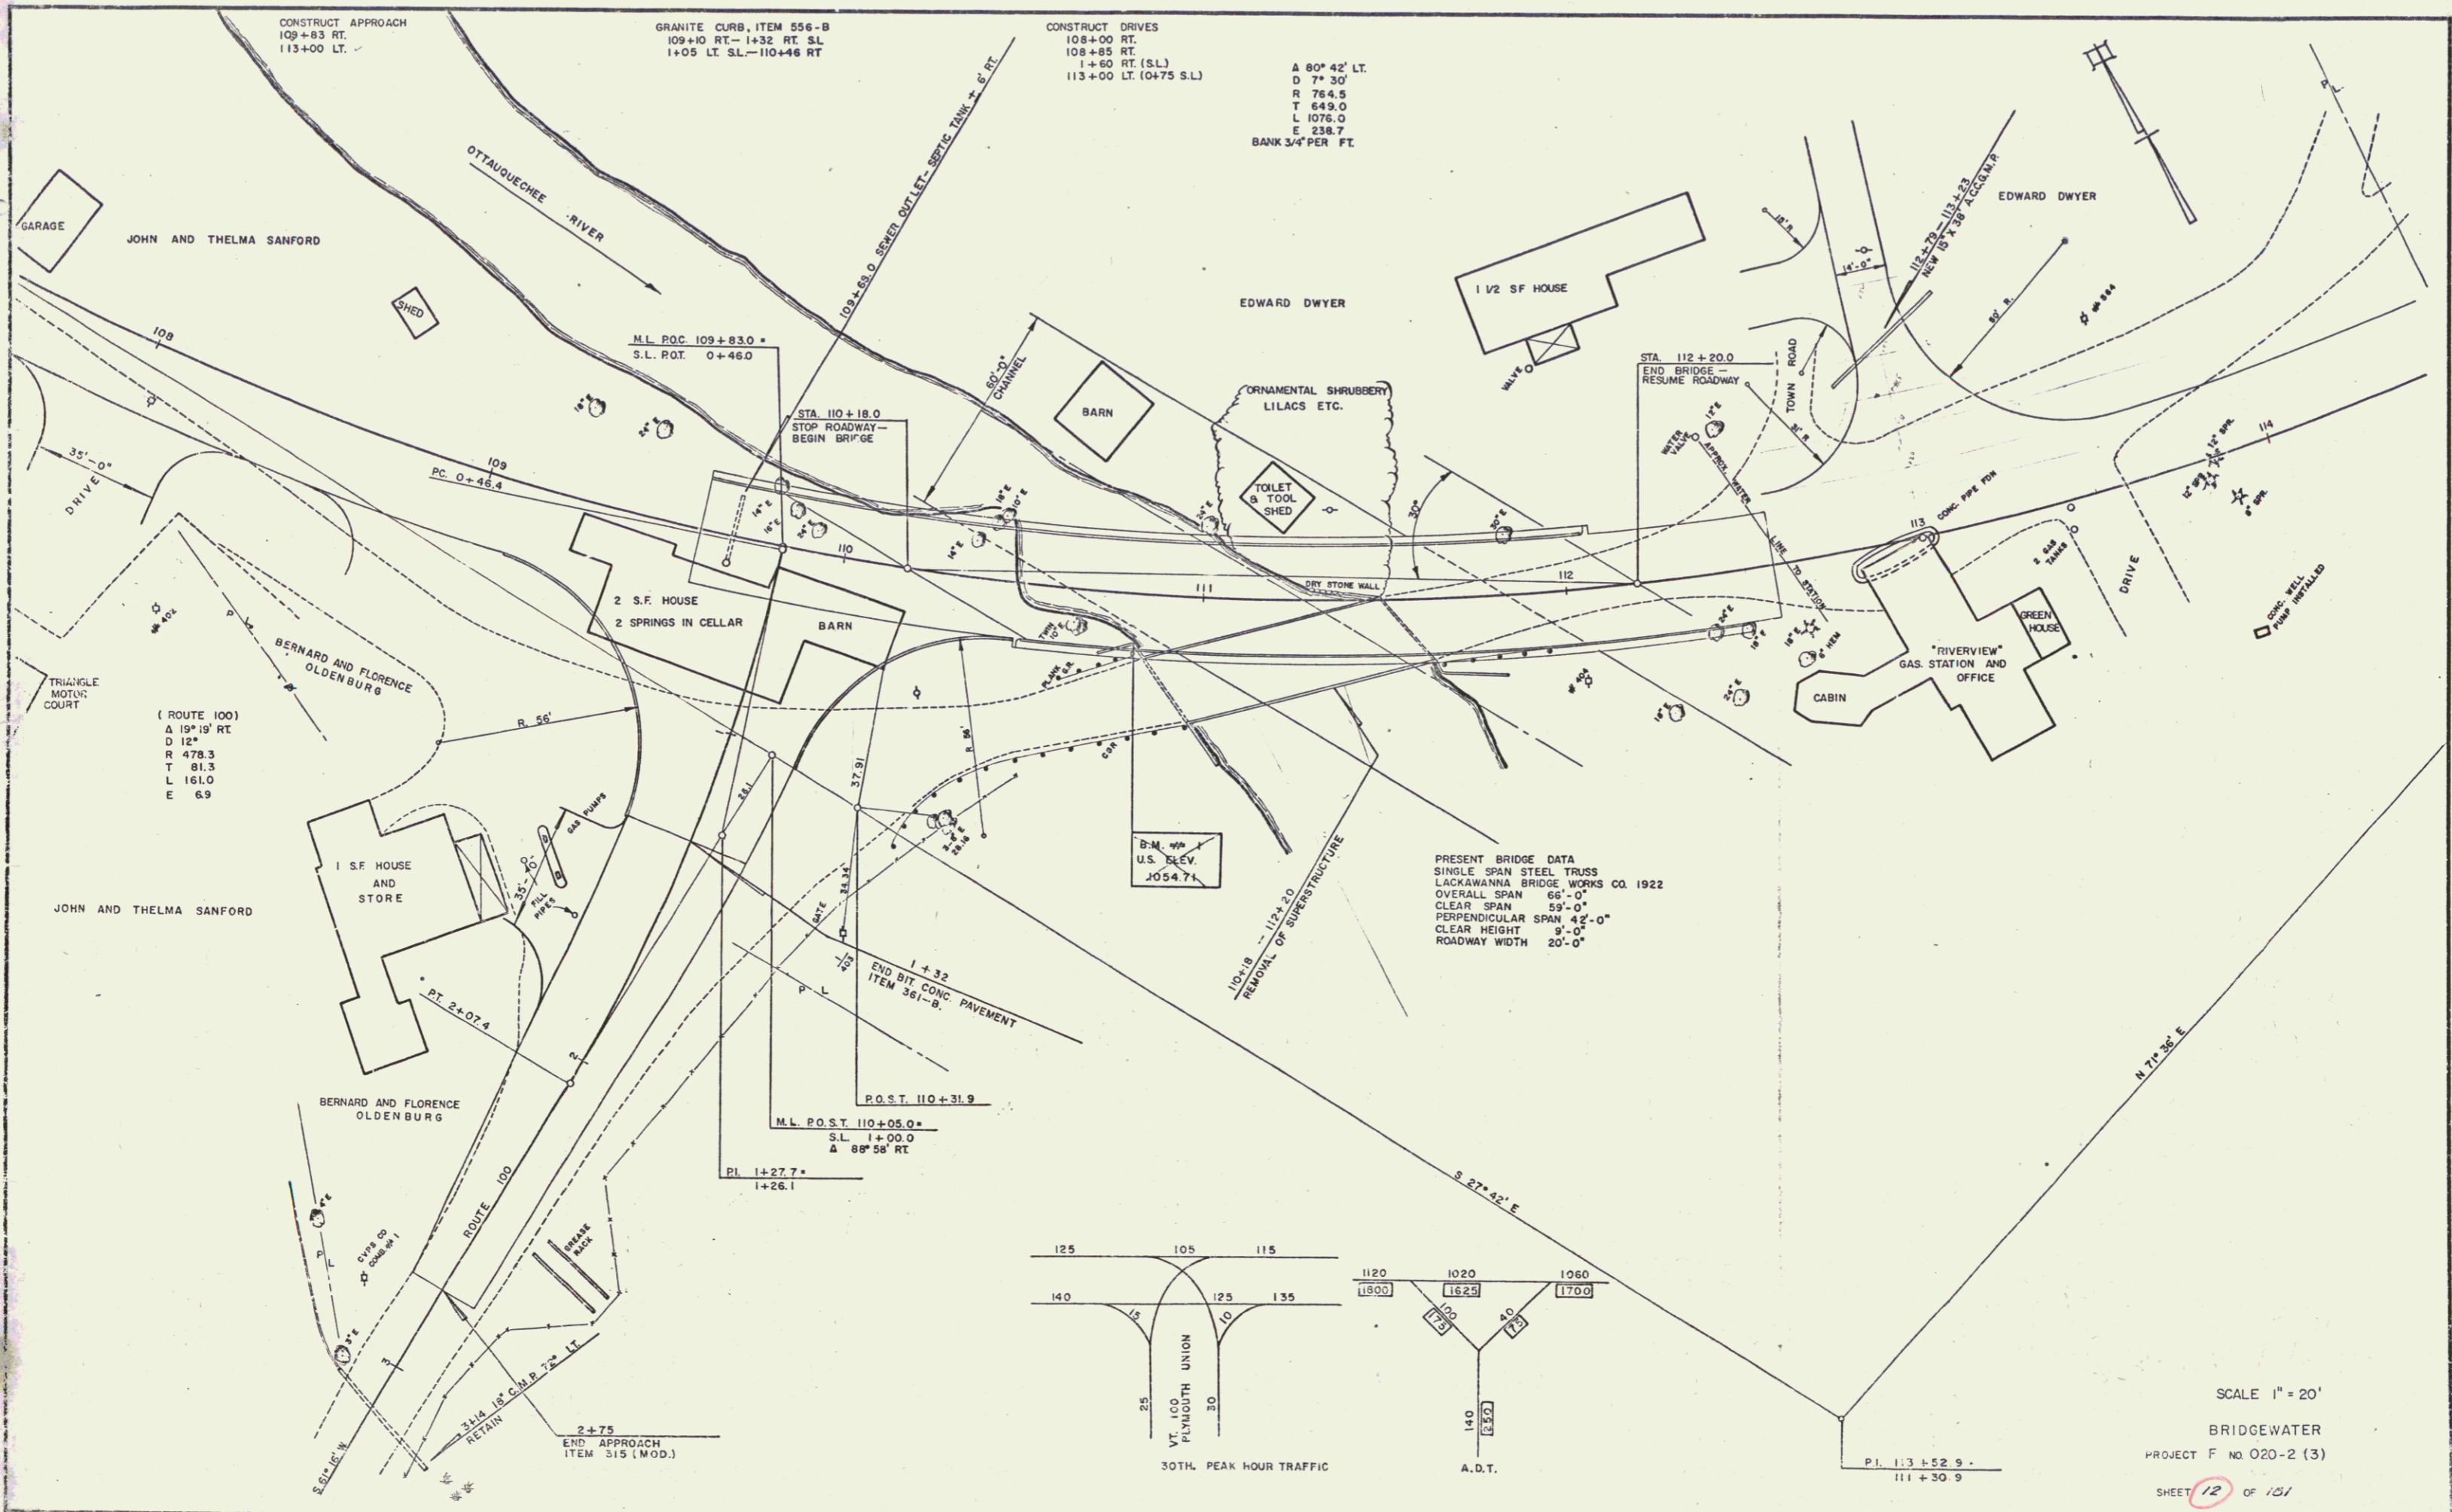

A 80° 42' LT.
D 7° 30'
R 764.5
T 649.0
L 1076.0
E 238.7
BANK 3/4" PER FT.

(ROUTE 100)
A 19° 19' RT
D 12°
R 478.3
T 81.3
L 161.0
E 6.9

PRESENT BRIDGE DATA
SINGLE SPAN STEEL TRUSS
LACKAWANNA BRIDGE WORKS CO. 1922
OVERALL SPAN 66'-0"
CLEAR SPAN 59'-0"
PERPENDICULAR SPAN 42'-0"
CLEAR HEIGHT 9'-0"
ROADWAY WIDTH 20'-0"

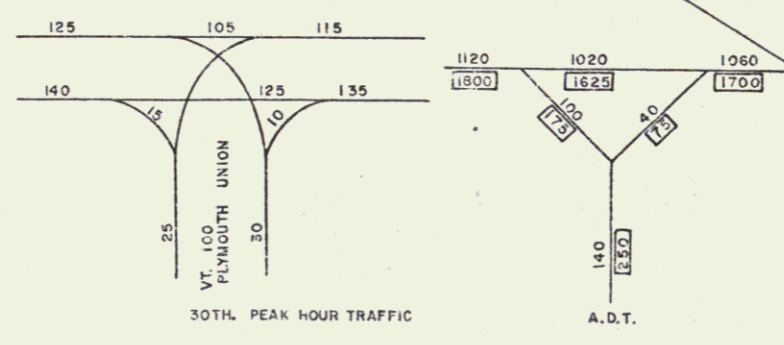

SCALE 1" = 20'
BRIDGEWATER
PROJECT F No. 020-2 (3)
SHEET 12 OF 101