


9-57  
1-58  
MALLIO  
IRONS  
PLAN  
SCALE 1" = 40'

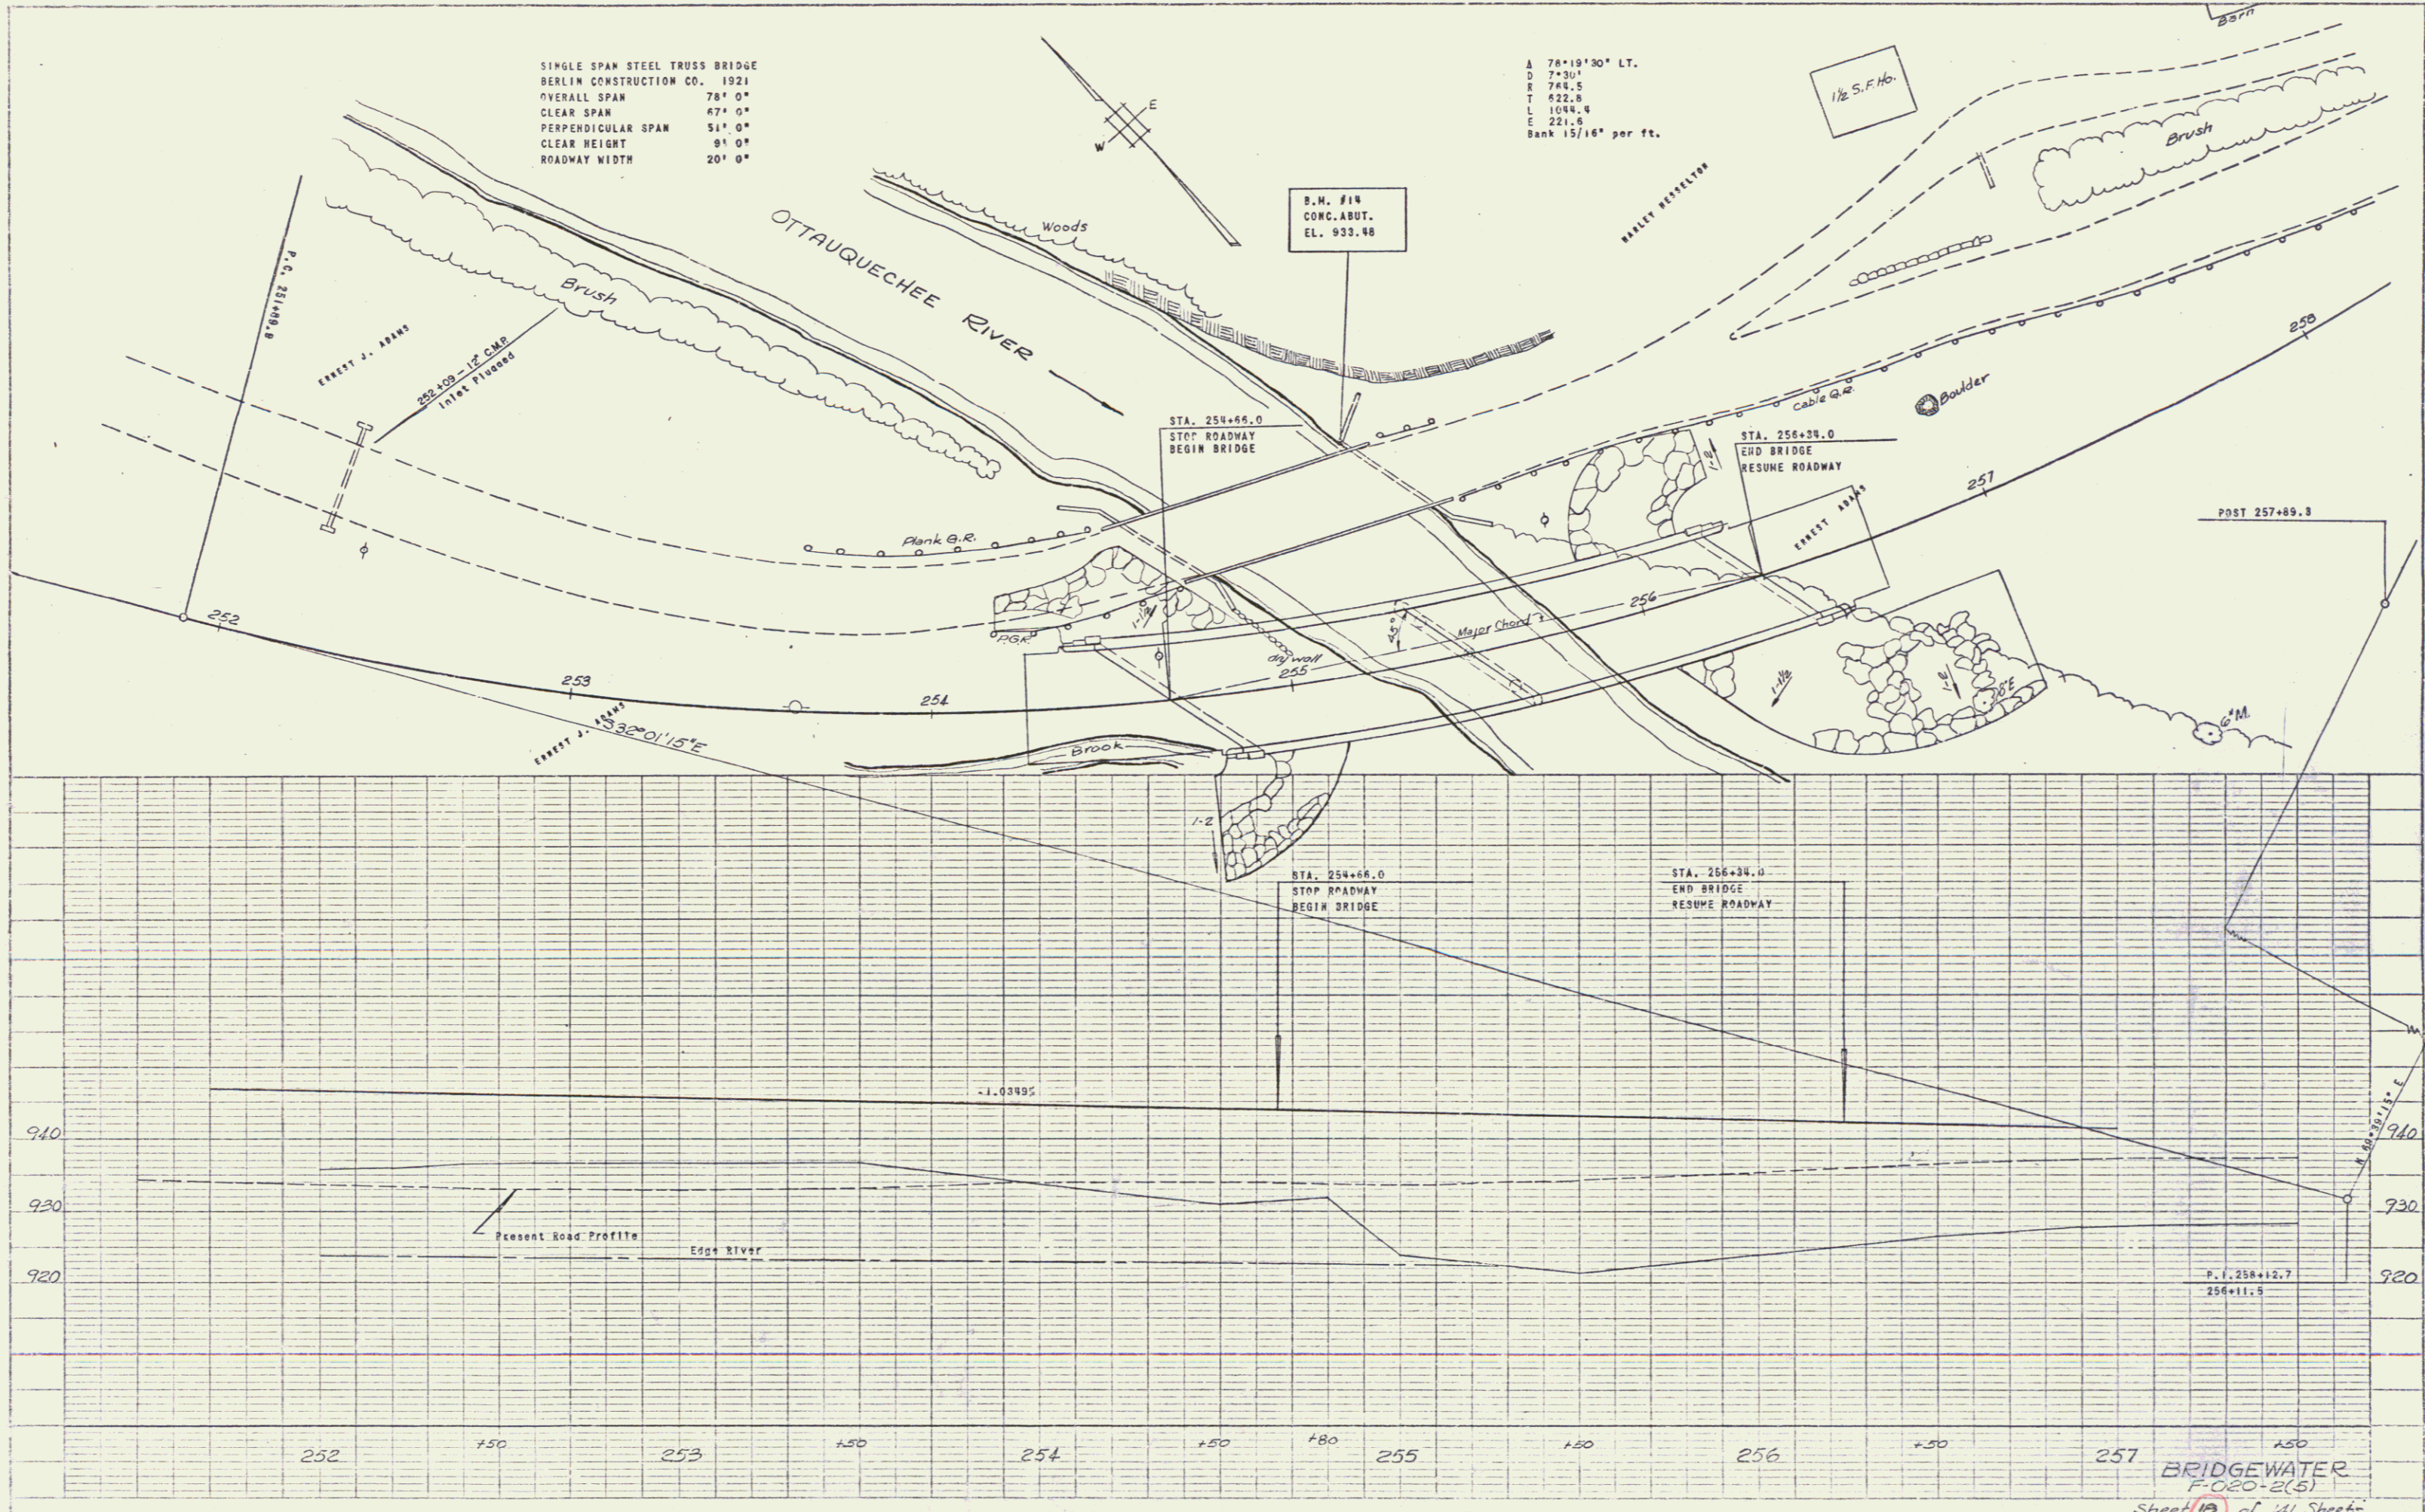

SINGLE SPAN STEEL TRUSS BRIDGE  
BERLIN CONSTRUCTION CO. 1921  
OVERALL SPAN 78' 0"  
CLEAR SPAN 67' 0"  
PERPENDICULAR SPAN 51' 0"  
CLEAR HEIGHT 9' 0"  
ROADWAY WIDTH 20' 0"

A 78°19'30" LT.  
D 7'30"  
R 764.5  
T 622.8  
L 1044.4  
E 221.6  
Bank 15/16" per ft.

D.M. #14  
CONC. ABUT.  
EL. 933.48

1/2 S.F.H.

BRIDGEWATER  
F-020-2(5)  
Sheet 10 of 11 Sheets

PLATE 1 PLAN PROFILE OF BRIDGE AND  
RIGHTS & DISEASED, NEW YORK  
N.Y. & C. CO. NO. 286-112  
NEW YORK, N.Y.

7