
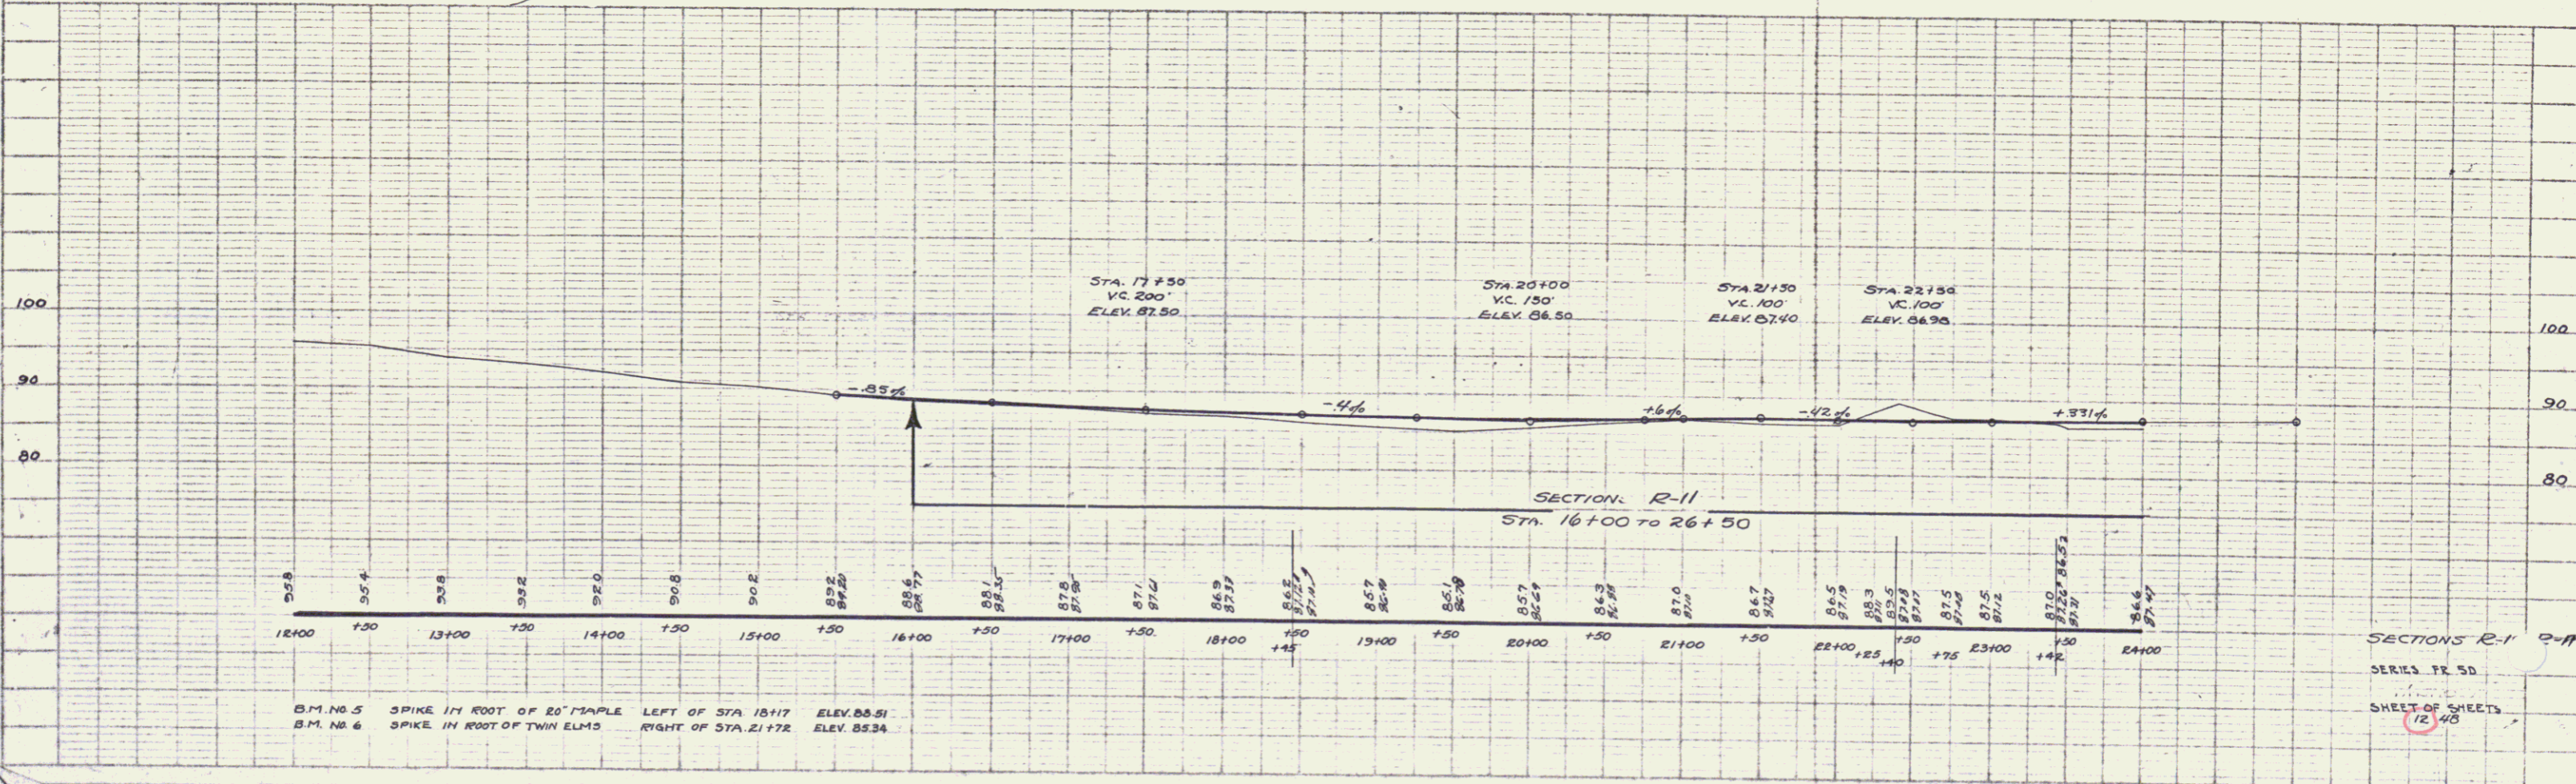


SECTION R-11
 STA 16+00 TO 26+50



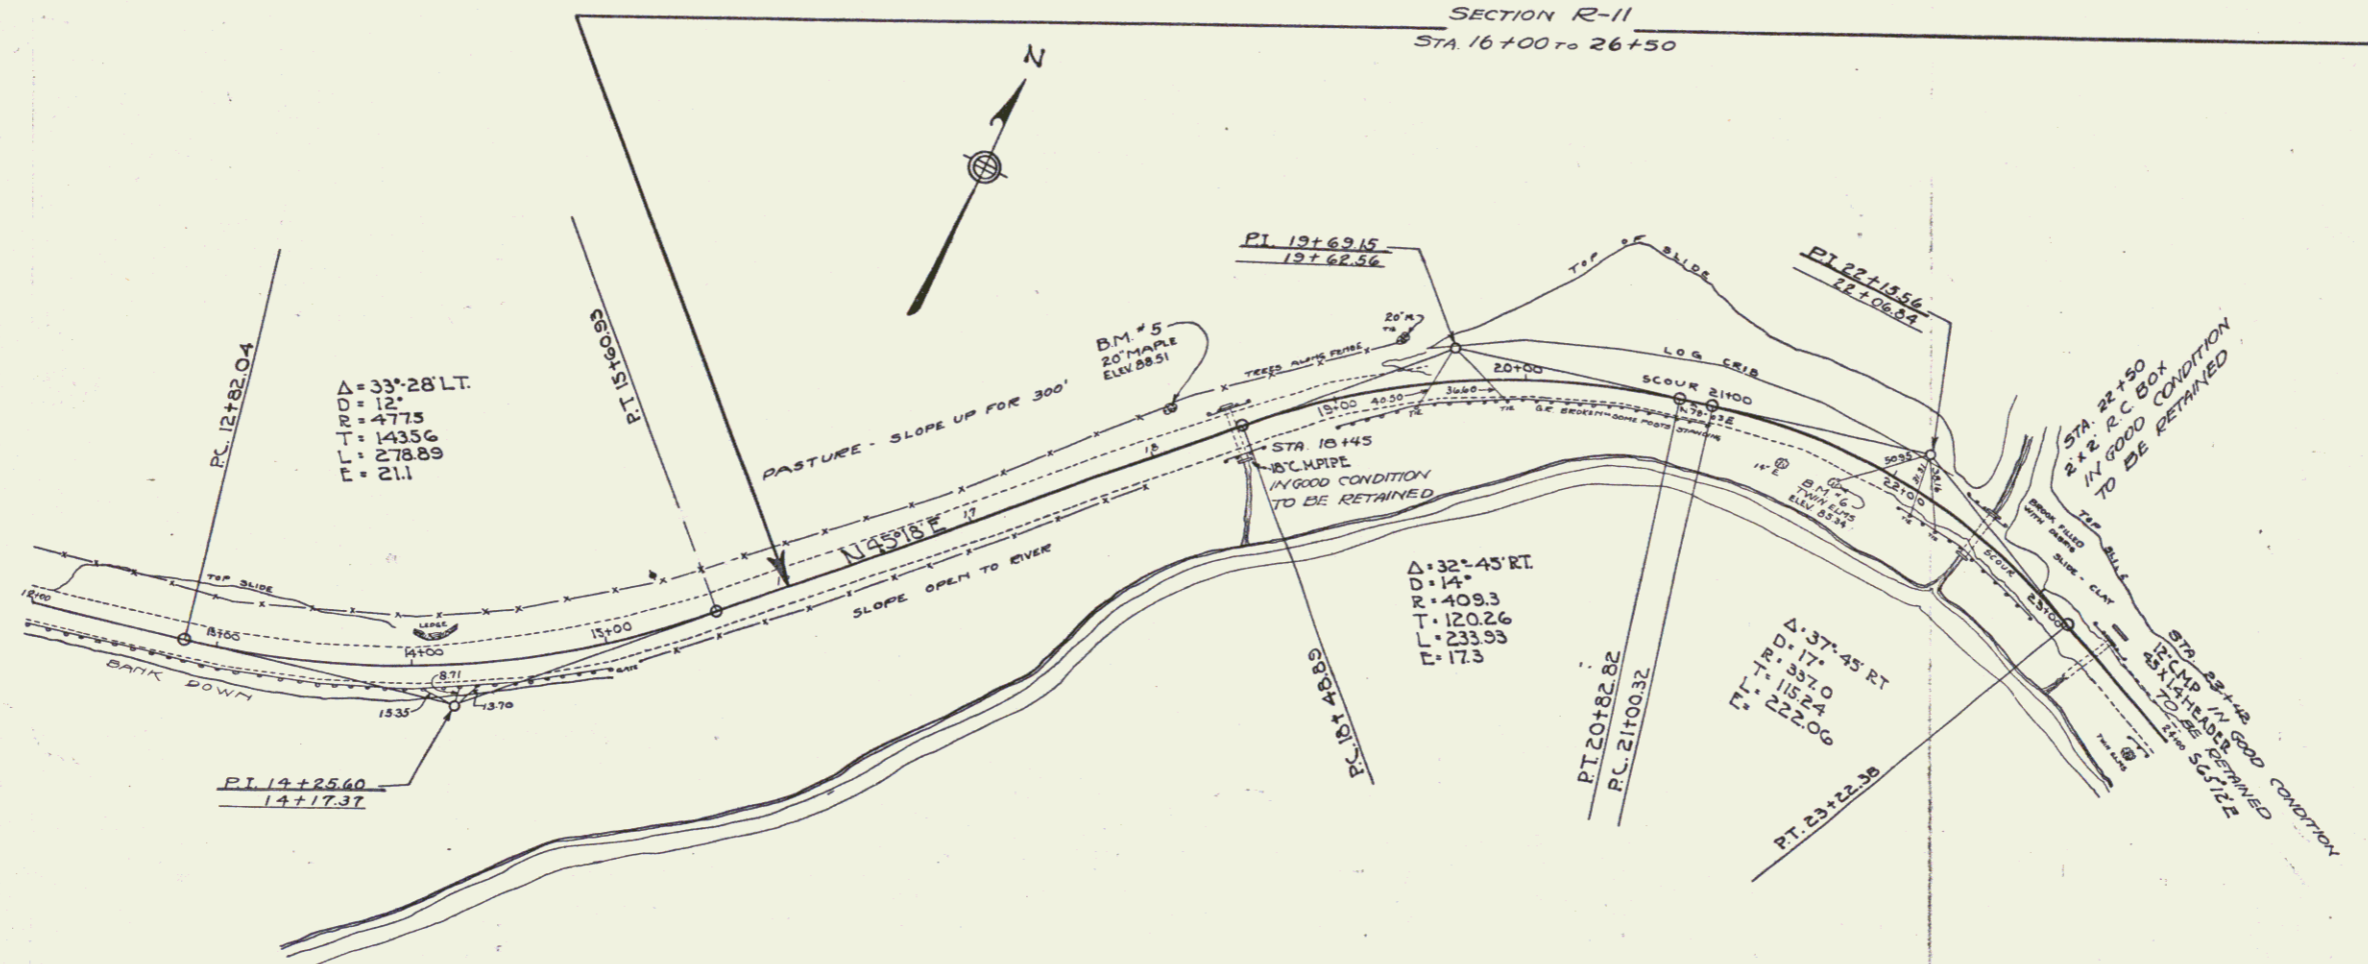

BM. NO. 5 SPIKE IN ROOT OF 20' MAPLE LEFT OF STA 18+17 ELEV. 88.81
 BM. NO. 6 SPIKE IN ROOT OF TWIN ELMS RIGHT OF STA 21+72 ELEV. 85.34

SECTIONS R-1 R-11
 SERIES PR 50
 SHEET OF SHEETS
 12 48