


Parcel	Kind of Instrument	Date of Instrument	Grantor	Grantee	Recorded	Remarks
A-B	G.C.D.	5-10-34	Fred W. Smith	St. of W. 12	304	5-14-34 #1

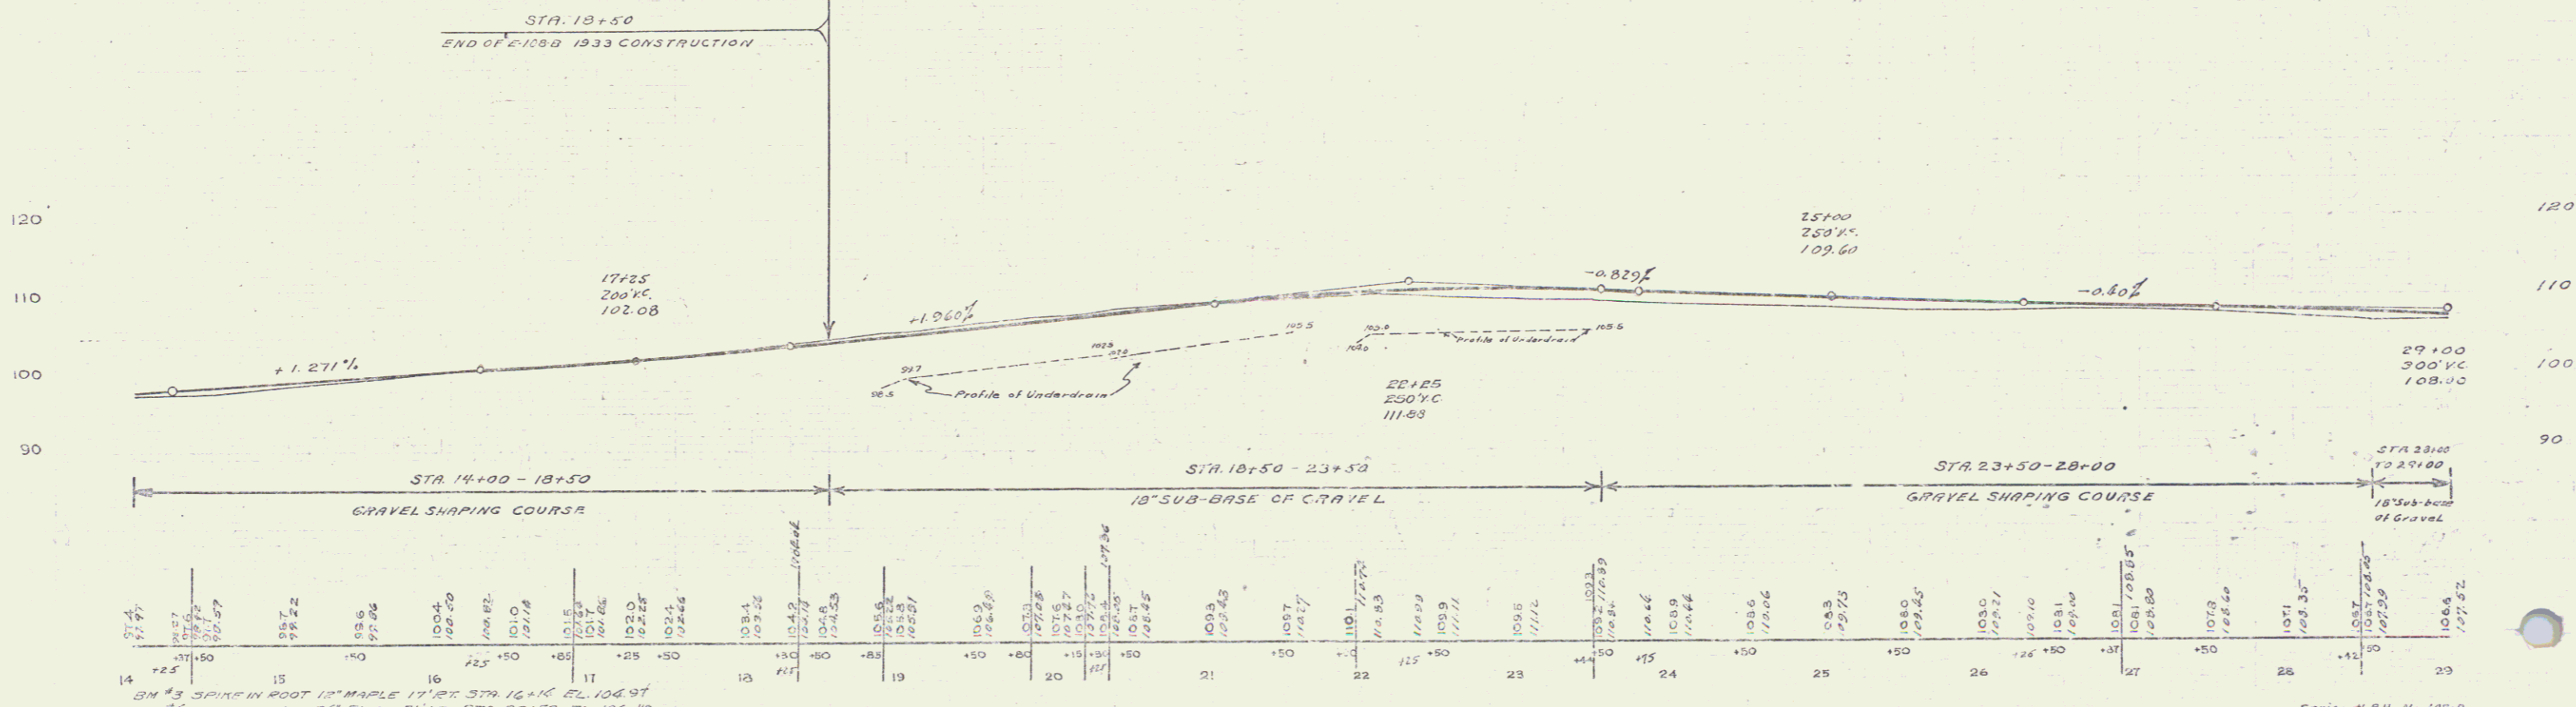

BM #3 SPKIN IN ROOT 12" MAPLE 17' 10" STA 16+16 EL. 106.97
 BM #4 " " " " " " 26' ELM 31' L.S. STA 22+32 EL. 106.49

Series N.H. No. 100-0
 Sheet # 4 of 190