


PARCEL INSTRUMENT DATE	GRANTOR	GRANTEE	RECORDED	REMARKS
CUL. #1 O.C.D. 8-23-37	EUGENE EVANS	SR. AVT.	45 600 8-30-37	STA 78+28 #3

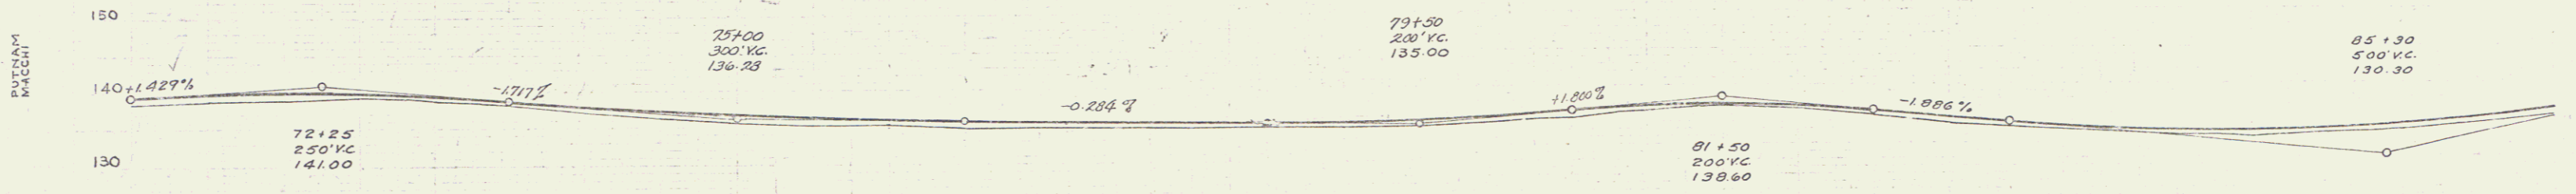


B.M. #3 Spike in Root 18 Maple 19' Right Sta 77+19 Elev. 134.60'

Series N.P.H. No 108-D
Sheet # of 140