
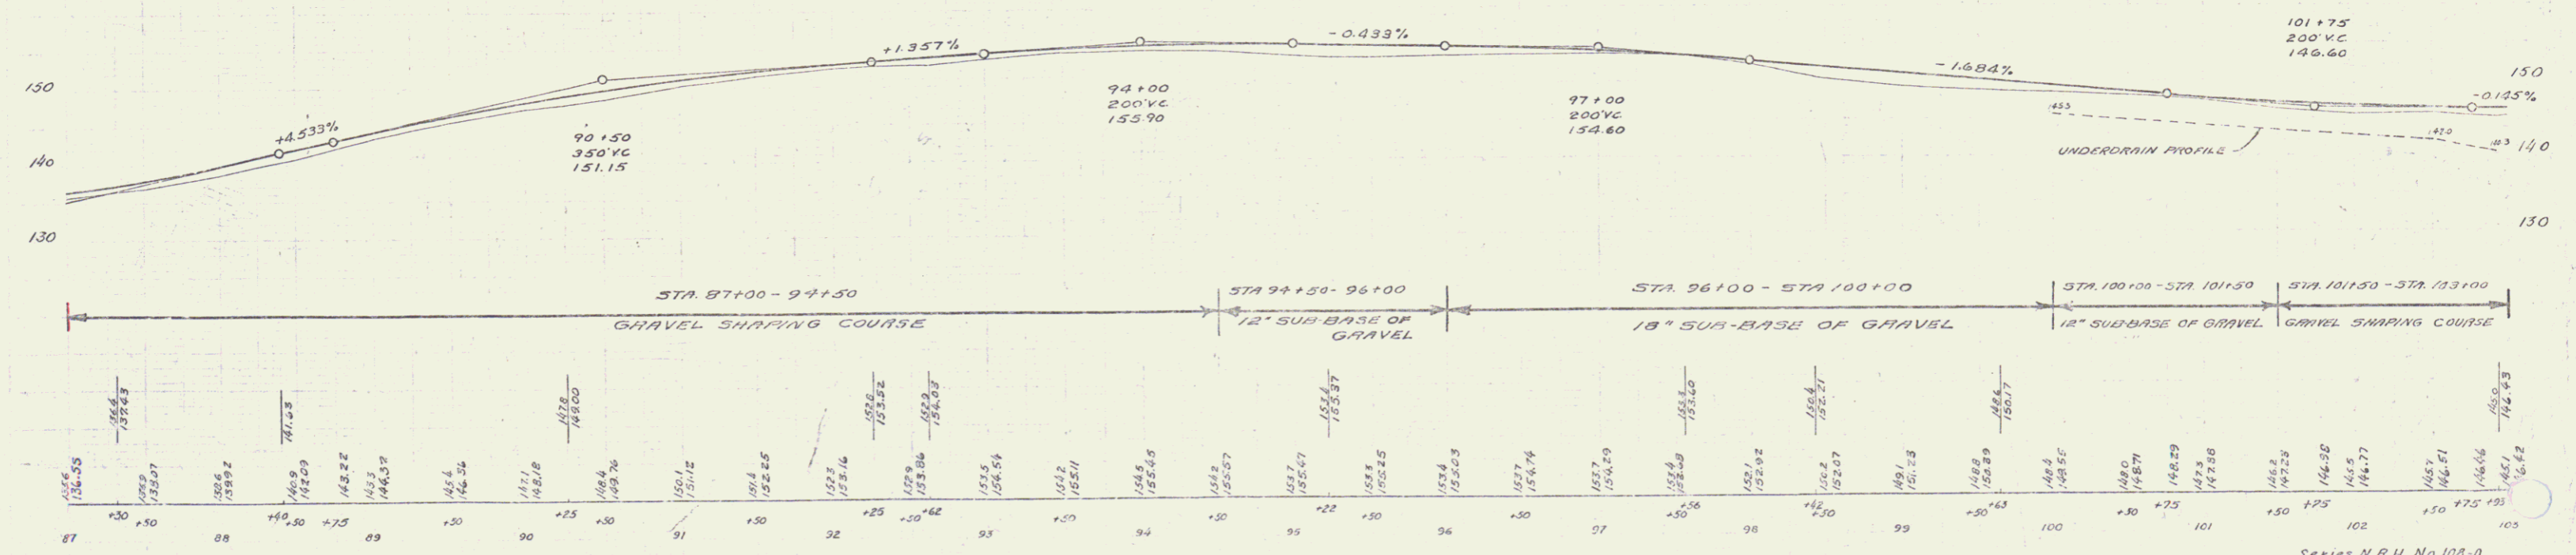


Part	Kind of Instrument	Date of Instrument	Grantor	Grantee	Recorded Mapbook	Book Page	Date	Remarks
A.B.C.D.	G.C.D.	5-3-34	E.G. Freeman	Stokely	13	305	5-14-34	#4
A	"	6-4-34	Clyde Abbott	"	43	303	6-15-34	#5
A	"	8-18-34	Charlotte Noyes	"	45	313	8-30-34	#6

N.A.M.
108-D 1931 3 140

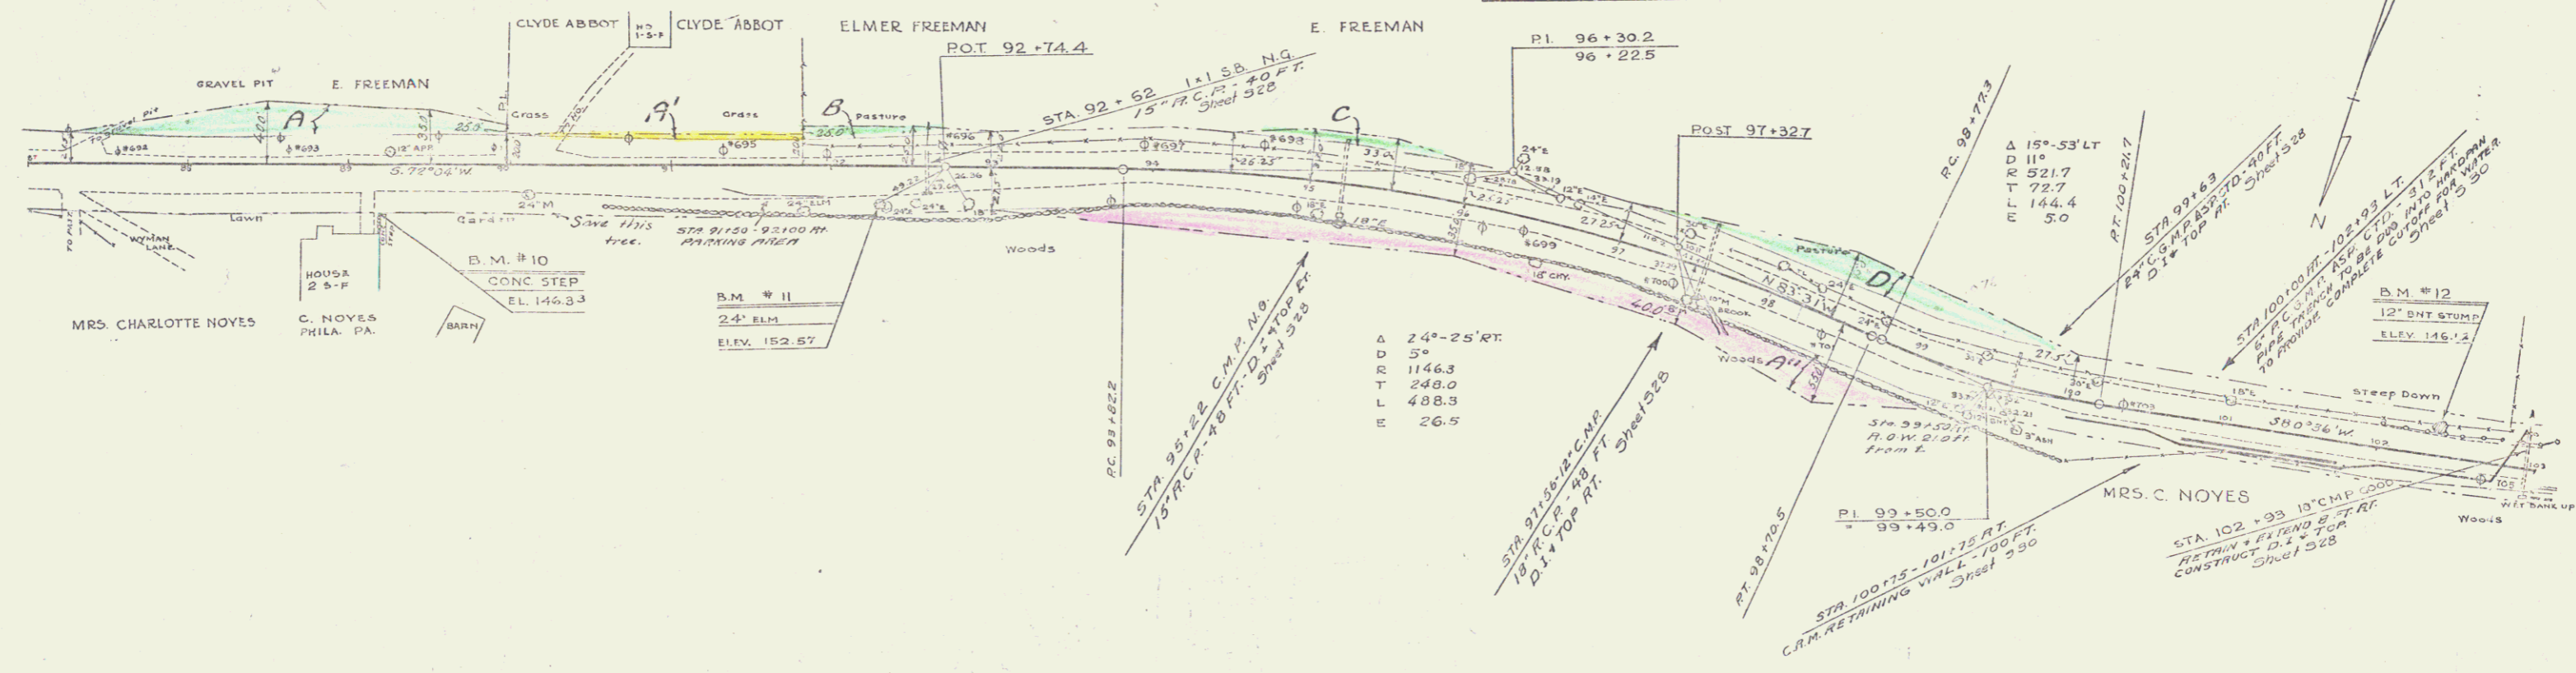

BM #10 Spike on Conc. Step 32 Rt. Sta. 89+20 Elev 146.33
 BM #11 Spike in Root 24 Elm 23 Rt. Sta. 92+31 Elev 152.57
 BM #12 12" Ent Stump 16 Lt. Sta. 102+36 Elev 146.12

Series N.R.H. No. 102-D
 Sheet 9 of 140