

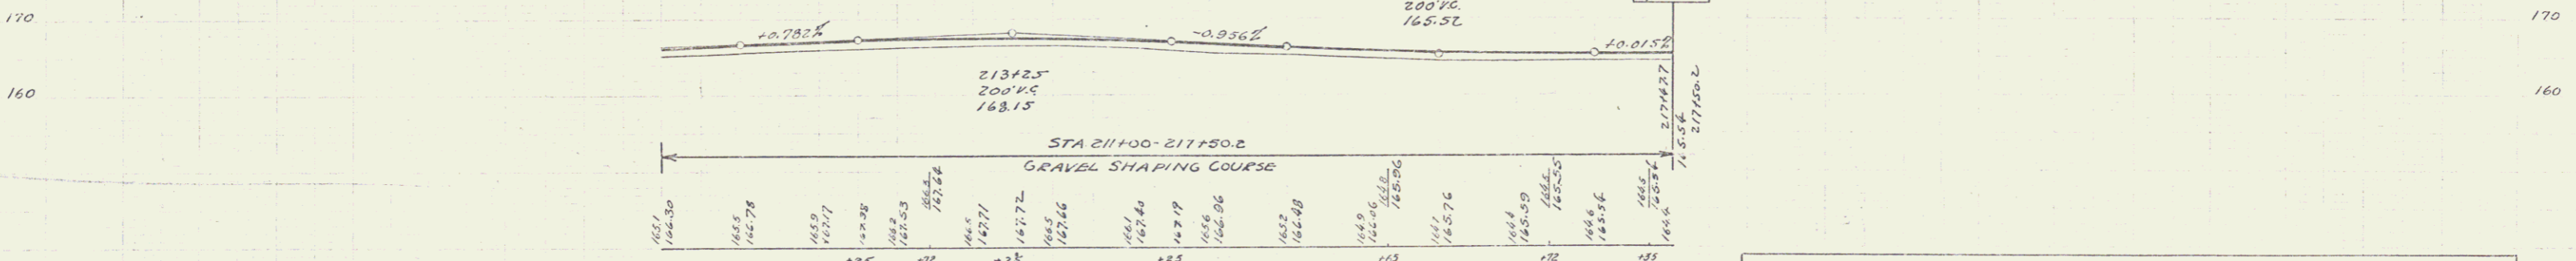
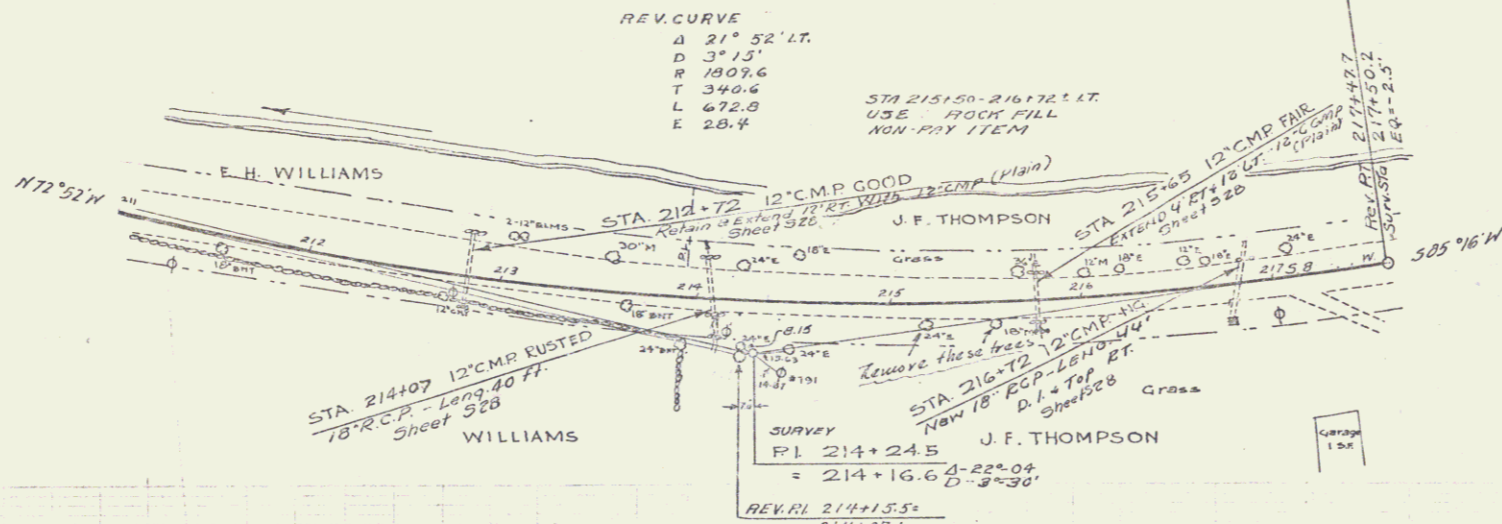


REV. CURVE
D 21° 52' LT.
D 3' 13'
R 1907.6
T 340.6
L 632.0
E 28.4

STA 215+50-216+72.1 LT.
USE ROCK FILL
NOW PAY ITEM

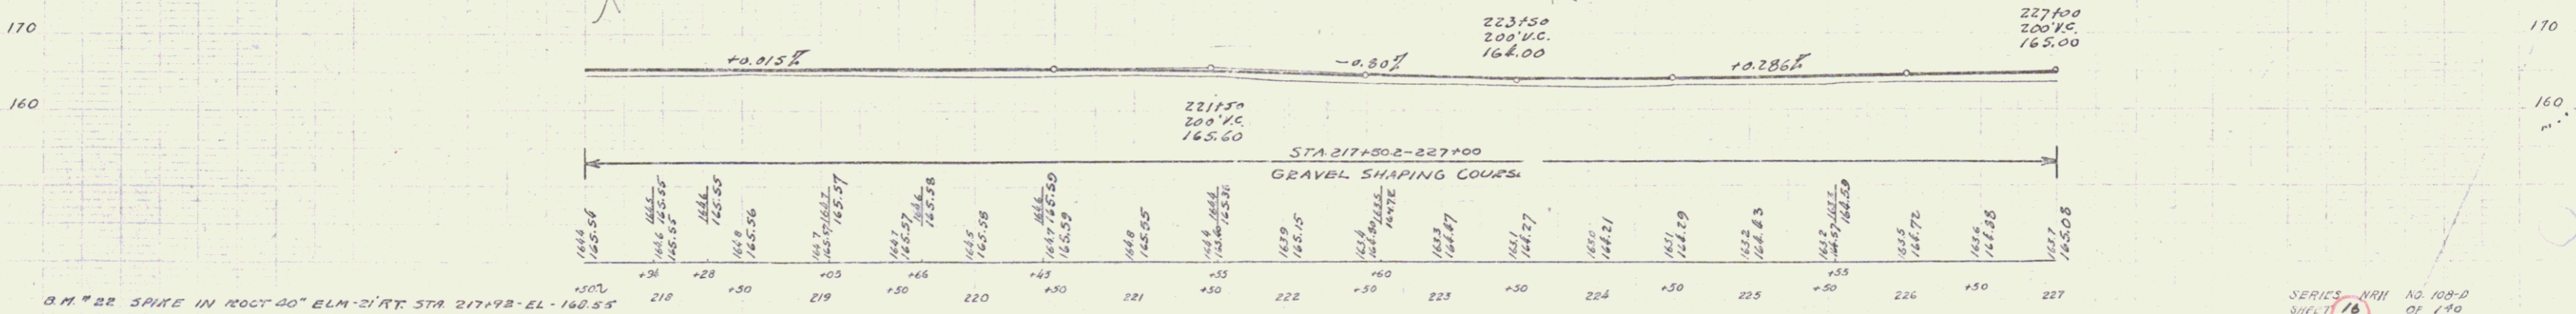

Filed	Kind of Instrument	Date of Survey	Grantor	Grantee	Recorded	Remarks
A	G.C.D.	5-3-34	J.F. Thompson	Staff H.	AS 201 5-14-34	#12

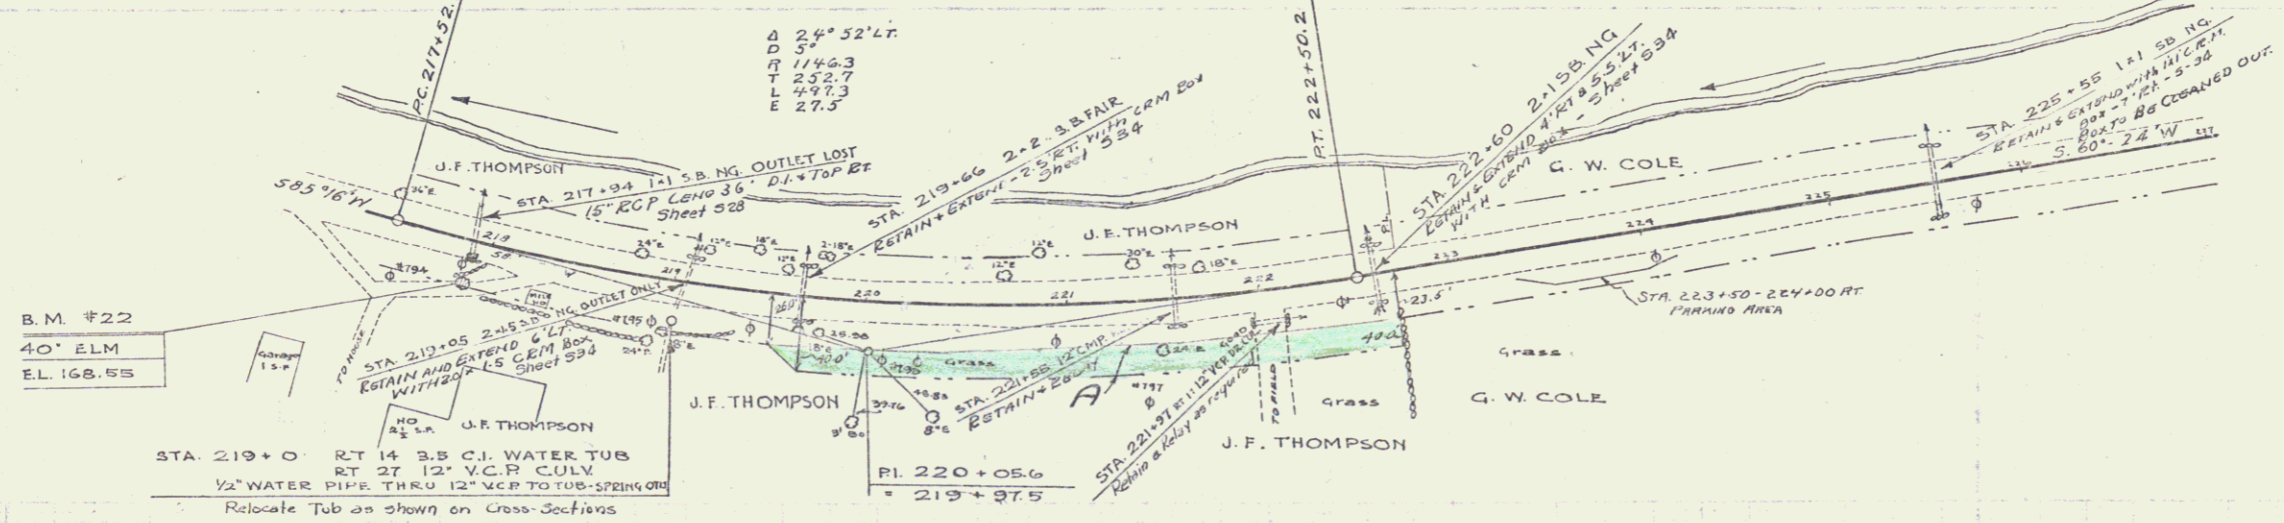

B.M. #22 SPIKE IN 100'x40' ELM-21' RT STA 217+98-EL. 168.55