
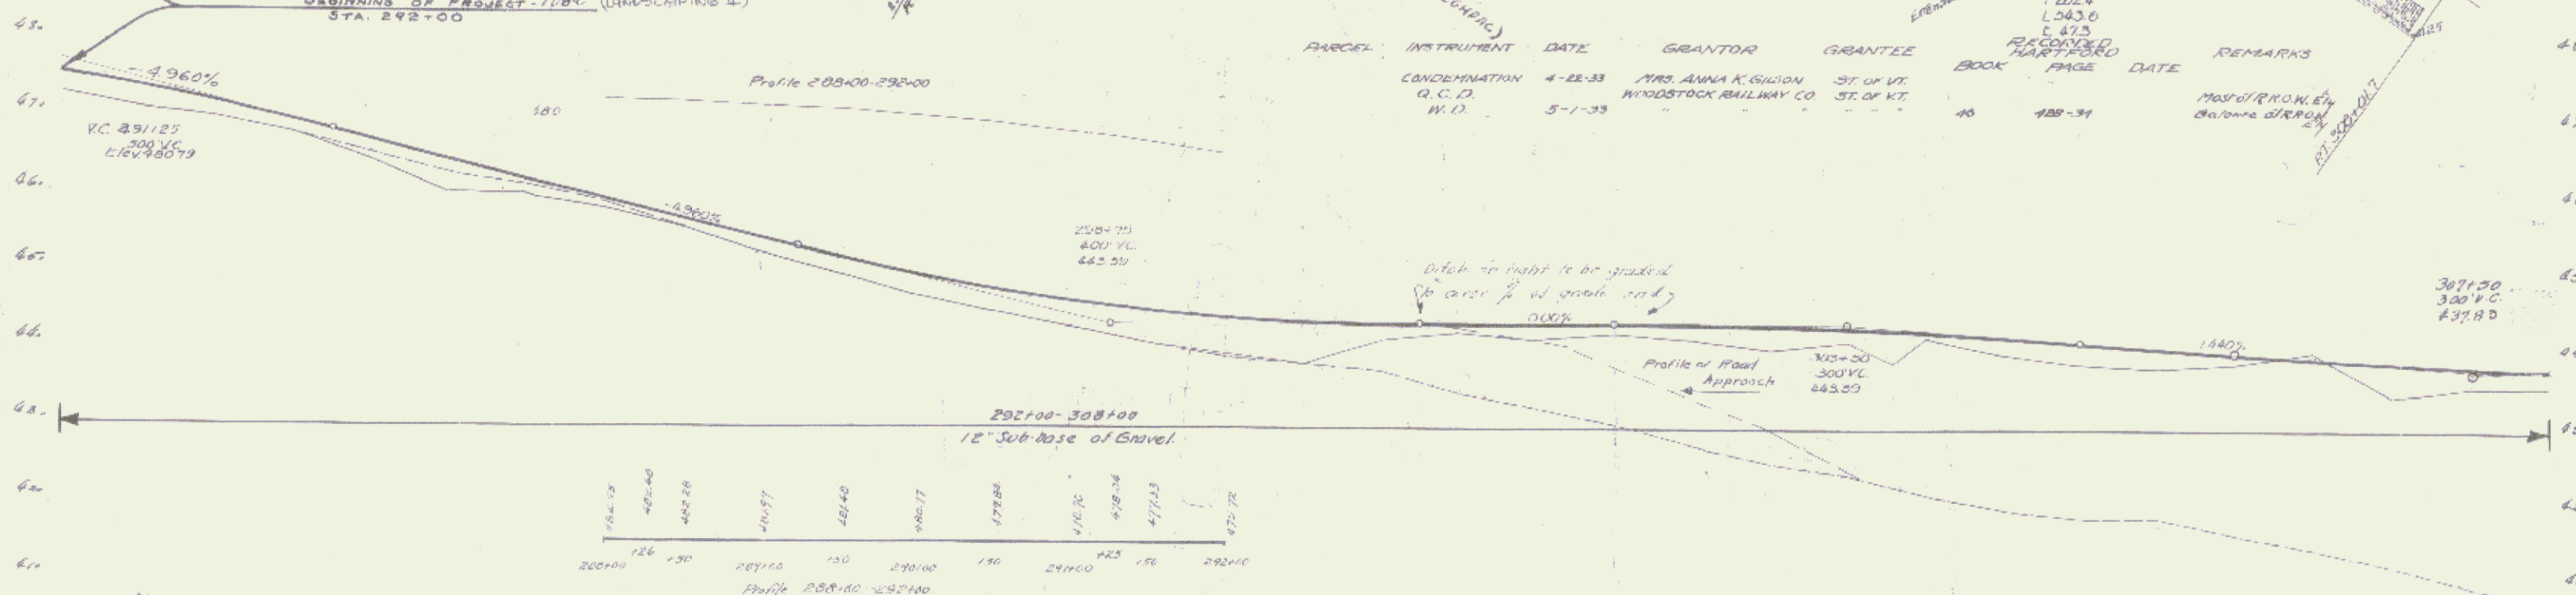


COUNTY COUNTRY

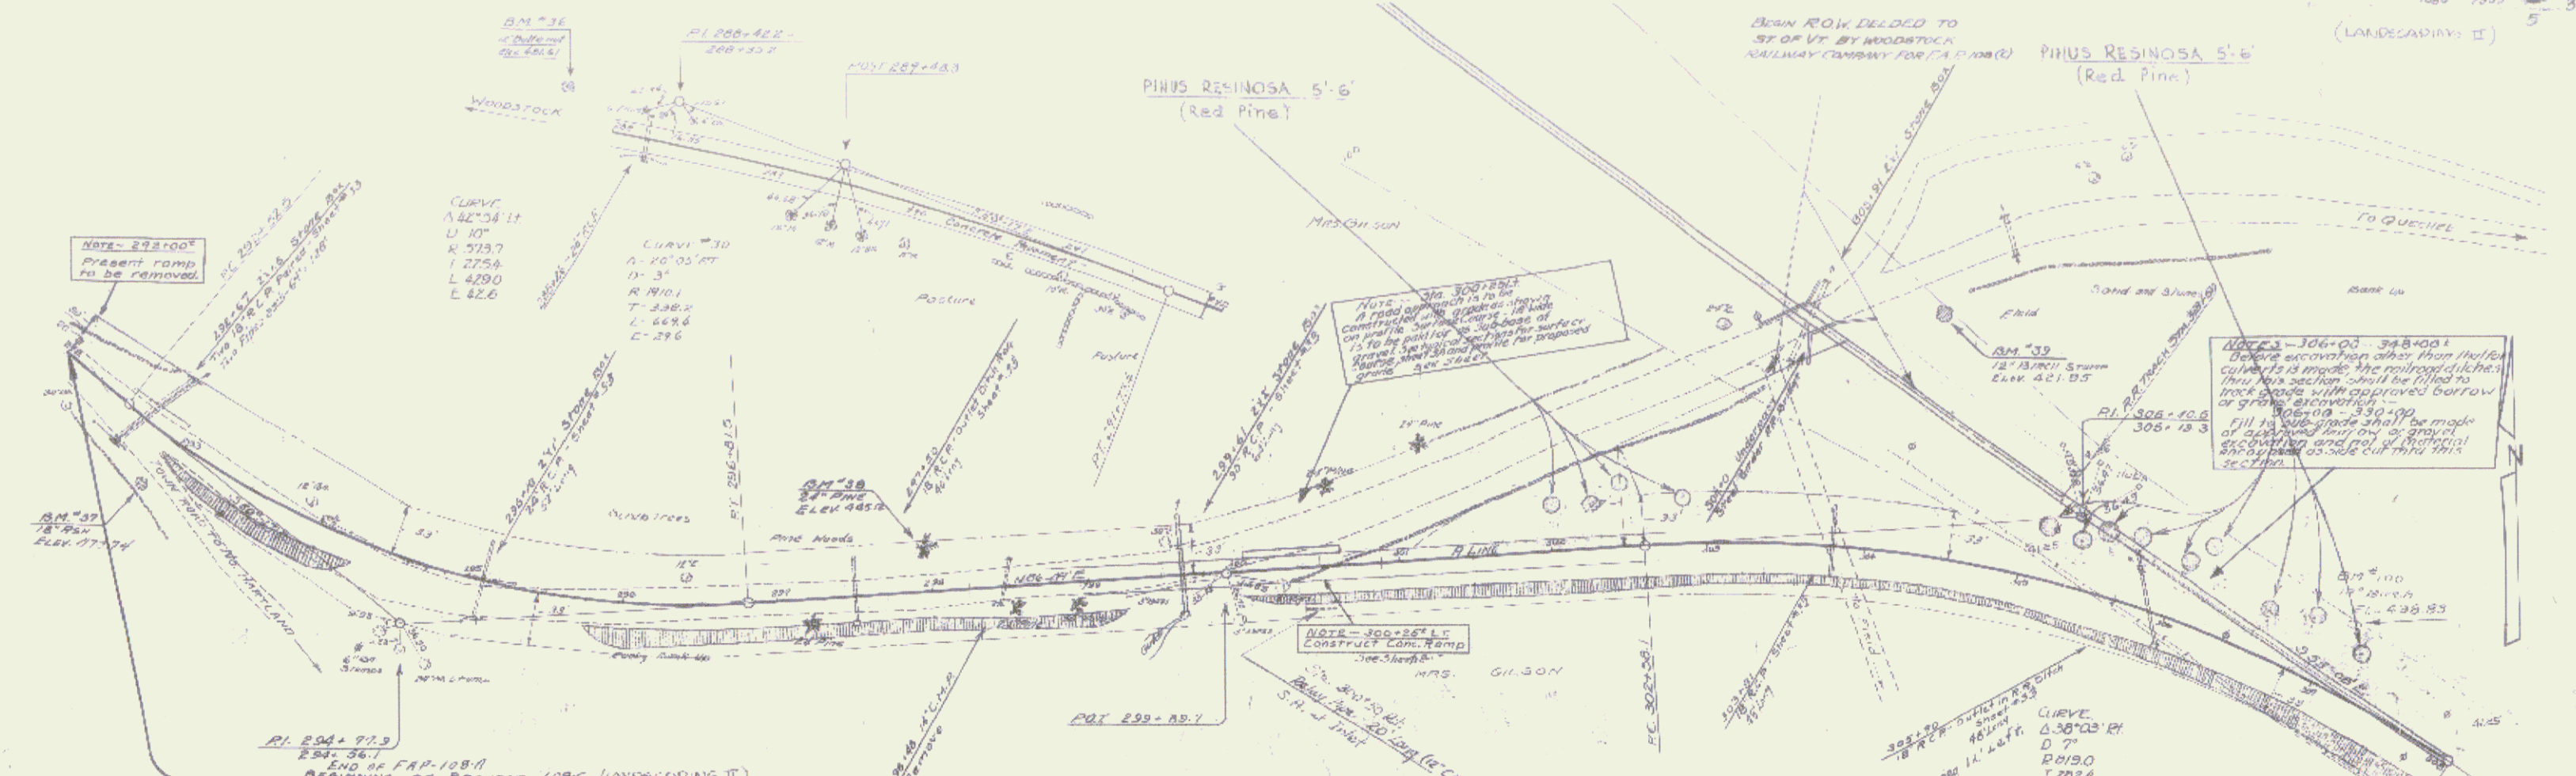

PARCEL	INSTRUMENT	DATE	GRANTOR	GRANTEE	RECORDED BOOK	RECORDED PAGE	DATE	REMARKS


B.M. 36 SPIKE IN ROOT 12" BUTTERNUT 20FT. LT. STA. 287+66 Elev. 481.61

(LANDSCAPING II)
 SERIES F No 108C
 SHEET 5 of 34