


Note:
 Concrete in Approach Slabs to be paid for at Unit Price bid for One Course Reinf. Conc. Placement
 Reinf. Steel to be paid for at Unit Price bid for Reinf. Steel.
 All Reinf. Steel to be deformed bars, Reinf. Steel shall conform to the Standard Specifications for Billet Steel Concrete Reinforcement Bars, Intermediate or Structural Grade of the American Society for Testing Materials, Serial Designation AISI-30.

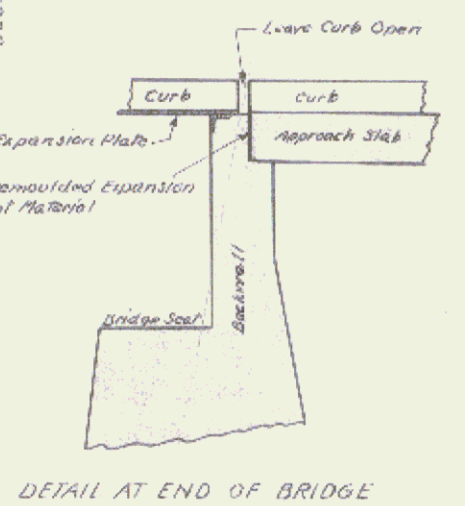

APPROACH SLAB DETAILS
 AT ENDS OF BRIDGE
 STA. 361 + 50
 R.A.R. 108-L

ESTIMATED QUANTITIES-2 APP. SLABS.

One Course Reinf. Conc. Placement	6.4 Cu Yds.
Reinf. Steel	5700 LBS.
Grouted Cobble Gutter	120 Sp. Yds.

Surveyed by
 Designed by
 Drawn by D.M.P.
 Traced by D.M.P.
 Checked by S. D. [unclear]
 Series No. 108-L
 Sheet 31 of 167 Sheets