

Three Cable Guard Rail w/
Steel Posts
US# 113106 - US# 4 Spur 2102 Lt.
US# 113136 - US# 4 Spur 1156 Rt.

Bituminous Concrete Curb Drain
Ramp CD 3+50

CD 21 3+50

Bank CD 3+50

Ramp CD 10+97.70

Granite Stone Edging
Item 556 H
Ramp CD 2+00 - 5+39 21 Lt.
Ramp CD 6+12 - 4 0 Rt Lt

Ramp CD
Δ 31°49'15" Lt
D 5"
R 1145.92'
T 226.65'
L 636.82'
E 45.65'
RI 5150.65'
Ramp CD 3+70
Bank 7.5 per ft

THIS POINT
T.S. N 103°00'
T.P. 11181600
4 110°26'00" Lt

2 1/2 S.F.
110

Barn
Barn

Ramp CD
Δ 6°13'00" Rt
R 999.61'
T 71.43'
L 154.55'
E 2.97'
RI 10445.23'
Bank 7.5 per ft

Ramp APC 9+67.90


Construct Drivess
Ramp CD 5+50 Lt
Appr. Ramp CD 5+50 Rt
from Ramp CD 6+12 Lt

Removal & Disposal of Present
Guard Rail
0132 - 0163 Lt
0125 - 0141 Rt

SEEDING, Item 611
COMMERCIAL FERTILIZER,
Item 615
TOPSOIL, Item 621
Ramp CD 2100-5+35 (Island)
Ramp CD 6+10-6+50

TO BE BUILT IN ITS ENTIRETY
DURING STAGE I CONSTRUCTION

US# 4 Bldg. PL 01149 50
4186336

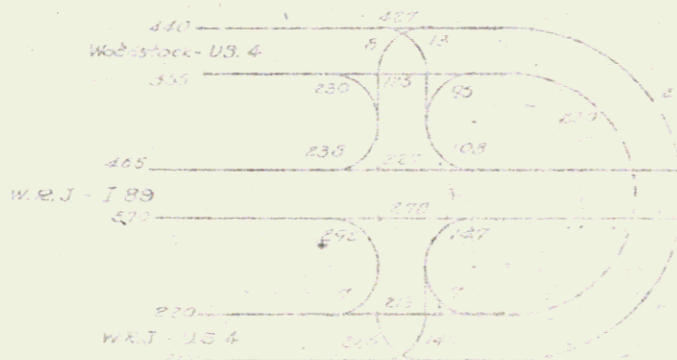

Average Daily Traffic Diagram
at Intersection of US 2104 and 109100

12

42 Sheets

5