
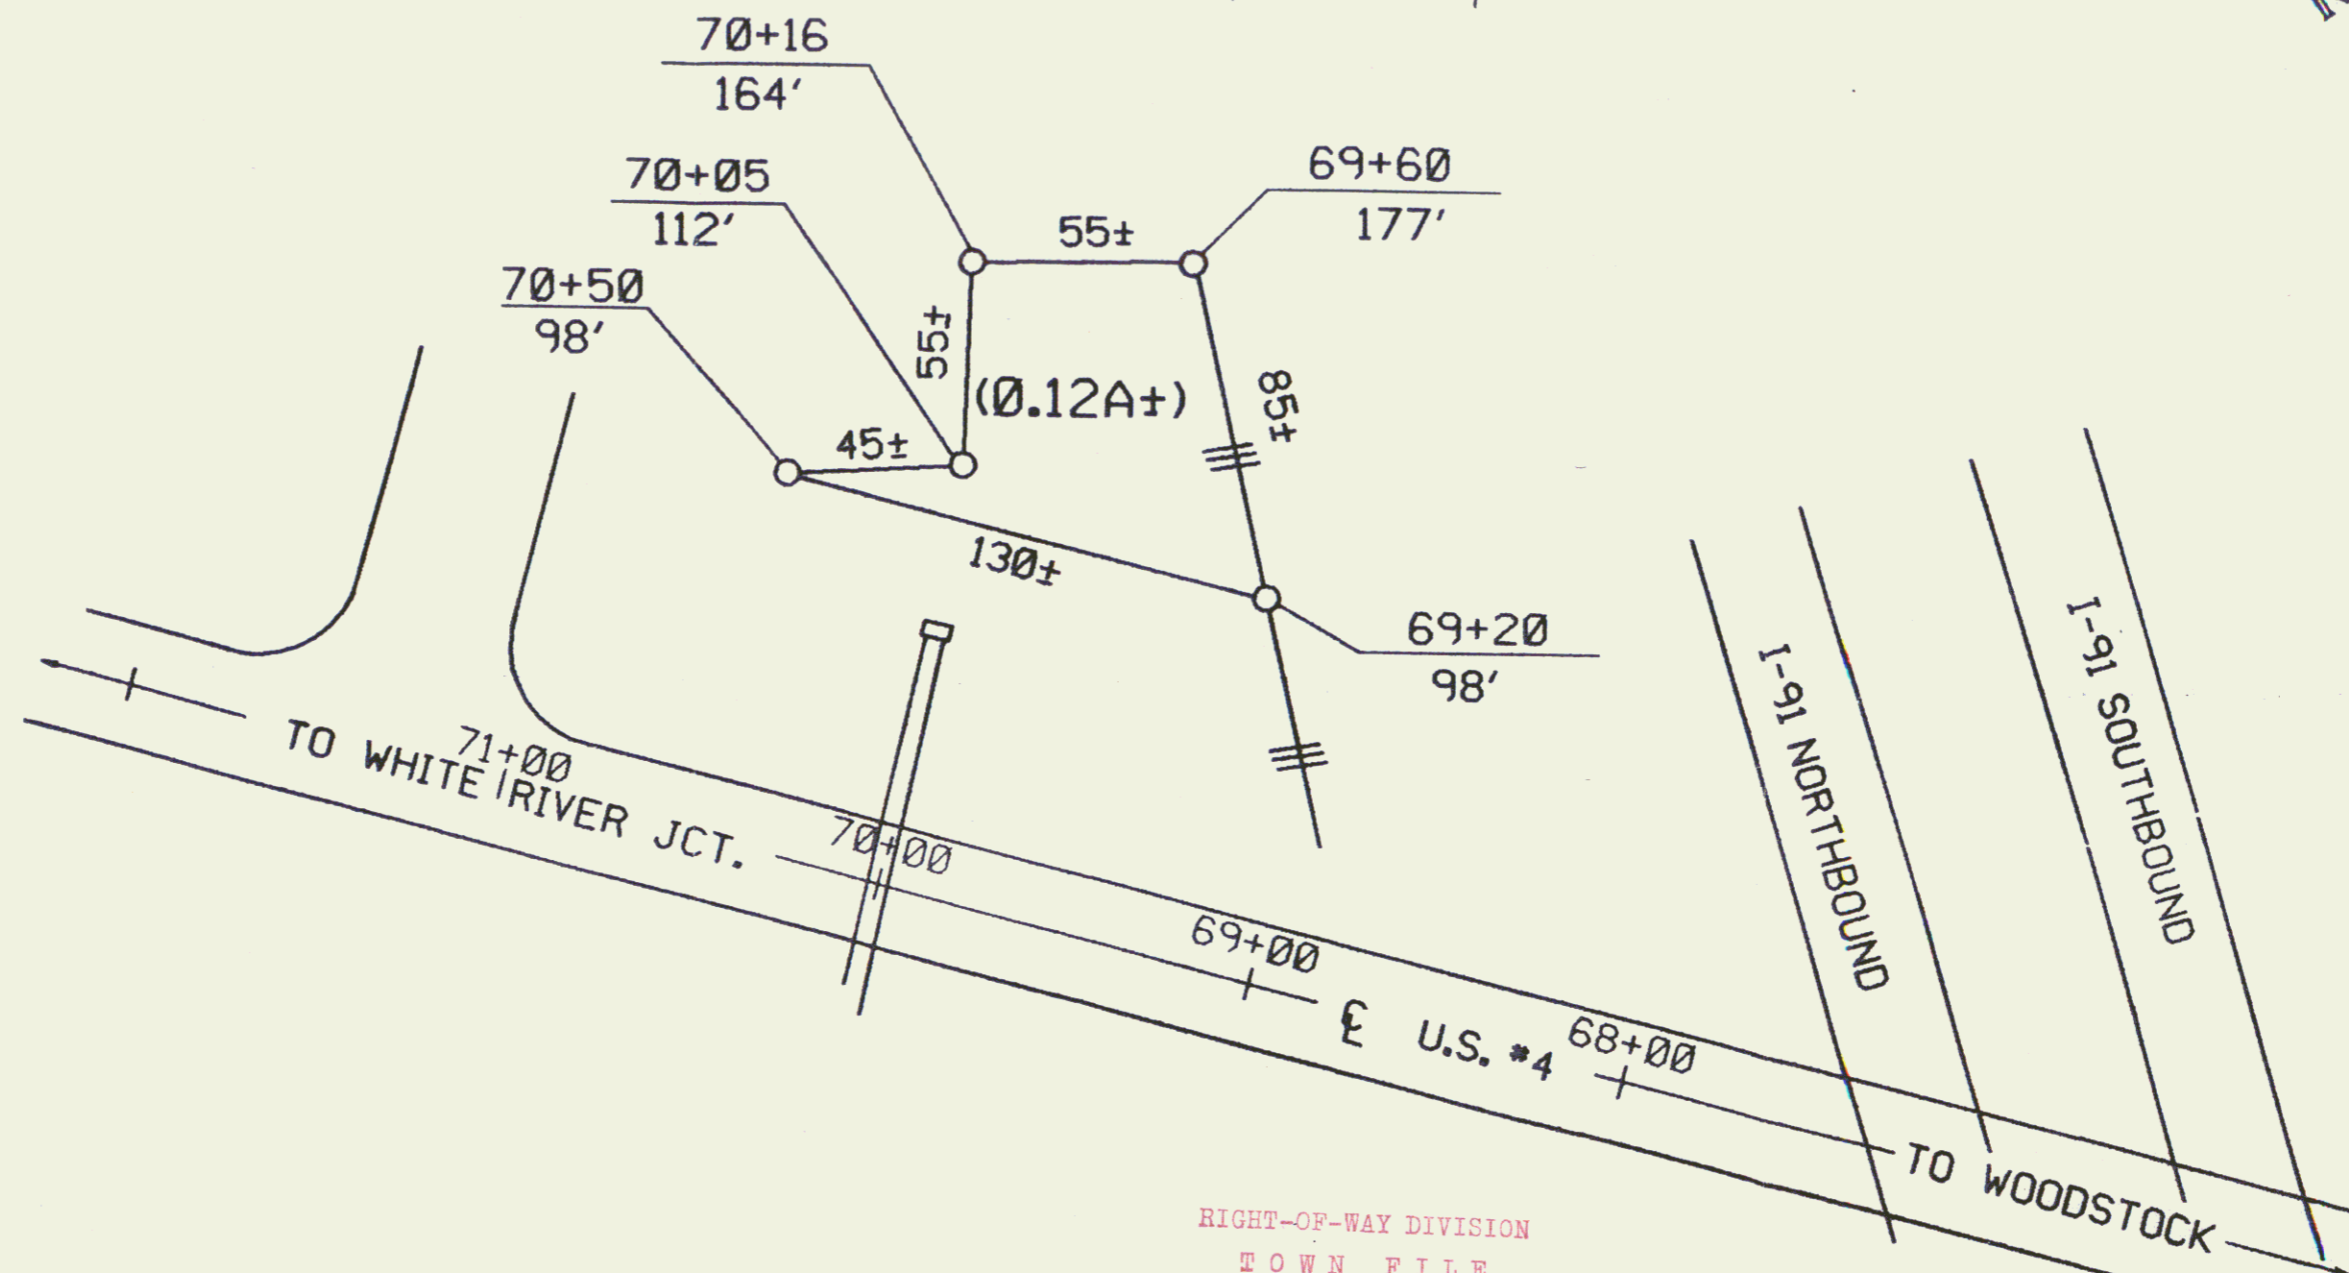


THIS IS PART OF THE LAND ACQUIRED BY THE STATE OF VERMONT FROM THE WOODSTOCK RAILWAY COMPANY BY QUIT-CLAIM DEED DATED MAY 1, 1933, AND RECORDED IN BOOK 46, PAGE 560, OF HARTFORD LAND RECORDS.

STATE OF VERMONT
TO


OXYGEN AND WELDING SUPPLY CO., INC.

QCD OF 6/19/87 BK 120/625-26

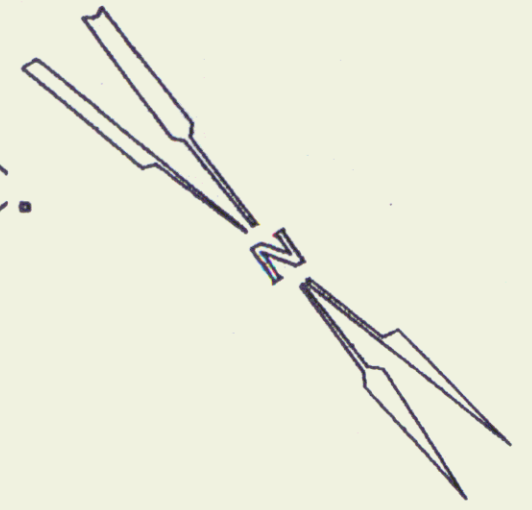

RIGHT-OF-WAY DIVISION
TOWN FILE
PERPETUAL

Town of _____
(To Be Returned To R.O.W. Division)

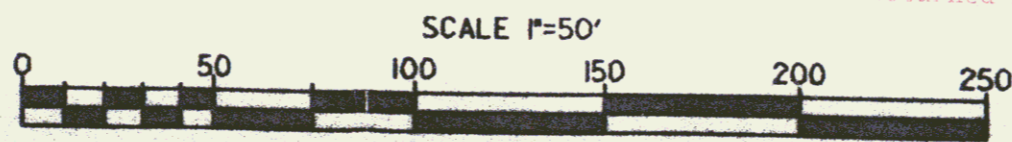

STATE OF VERMONT AGENCY OF TRANSPORTATION		
TOWN OF HARTFORD		
RF: HARTFORD U 020-2(10)		
APPROX. SCALE 1" = 50'	DATE 4-27-87	DRAWN BY M.J.R.

4