


TOWN OF SHERBURNE

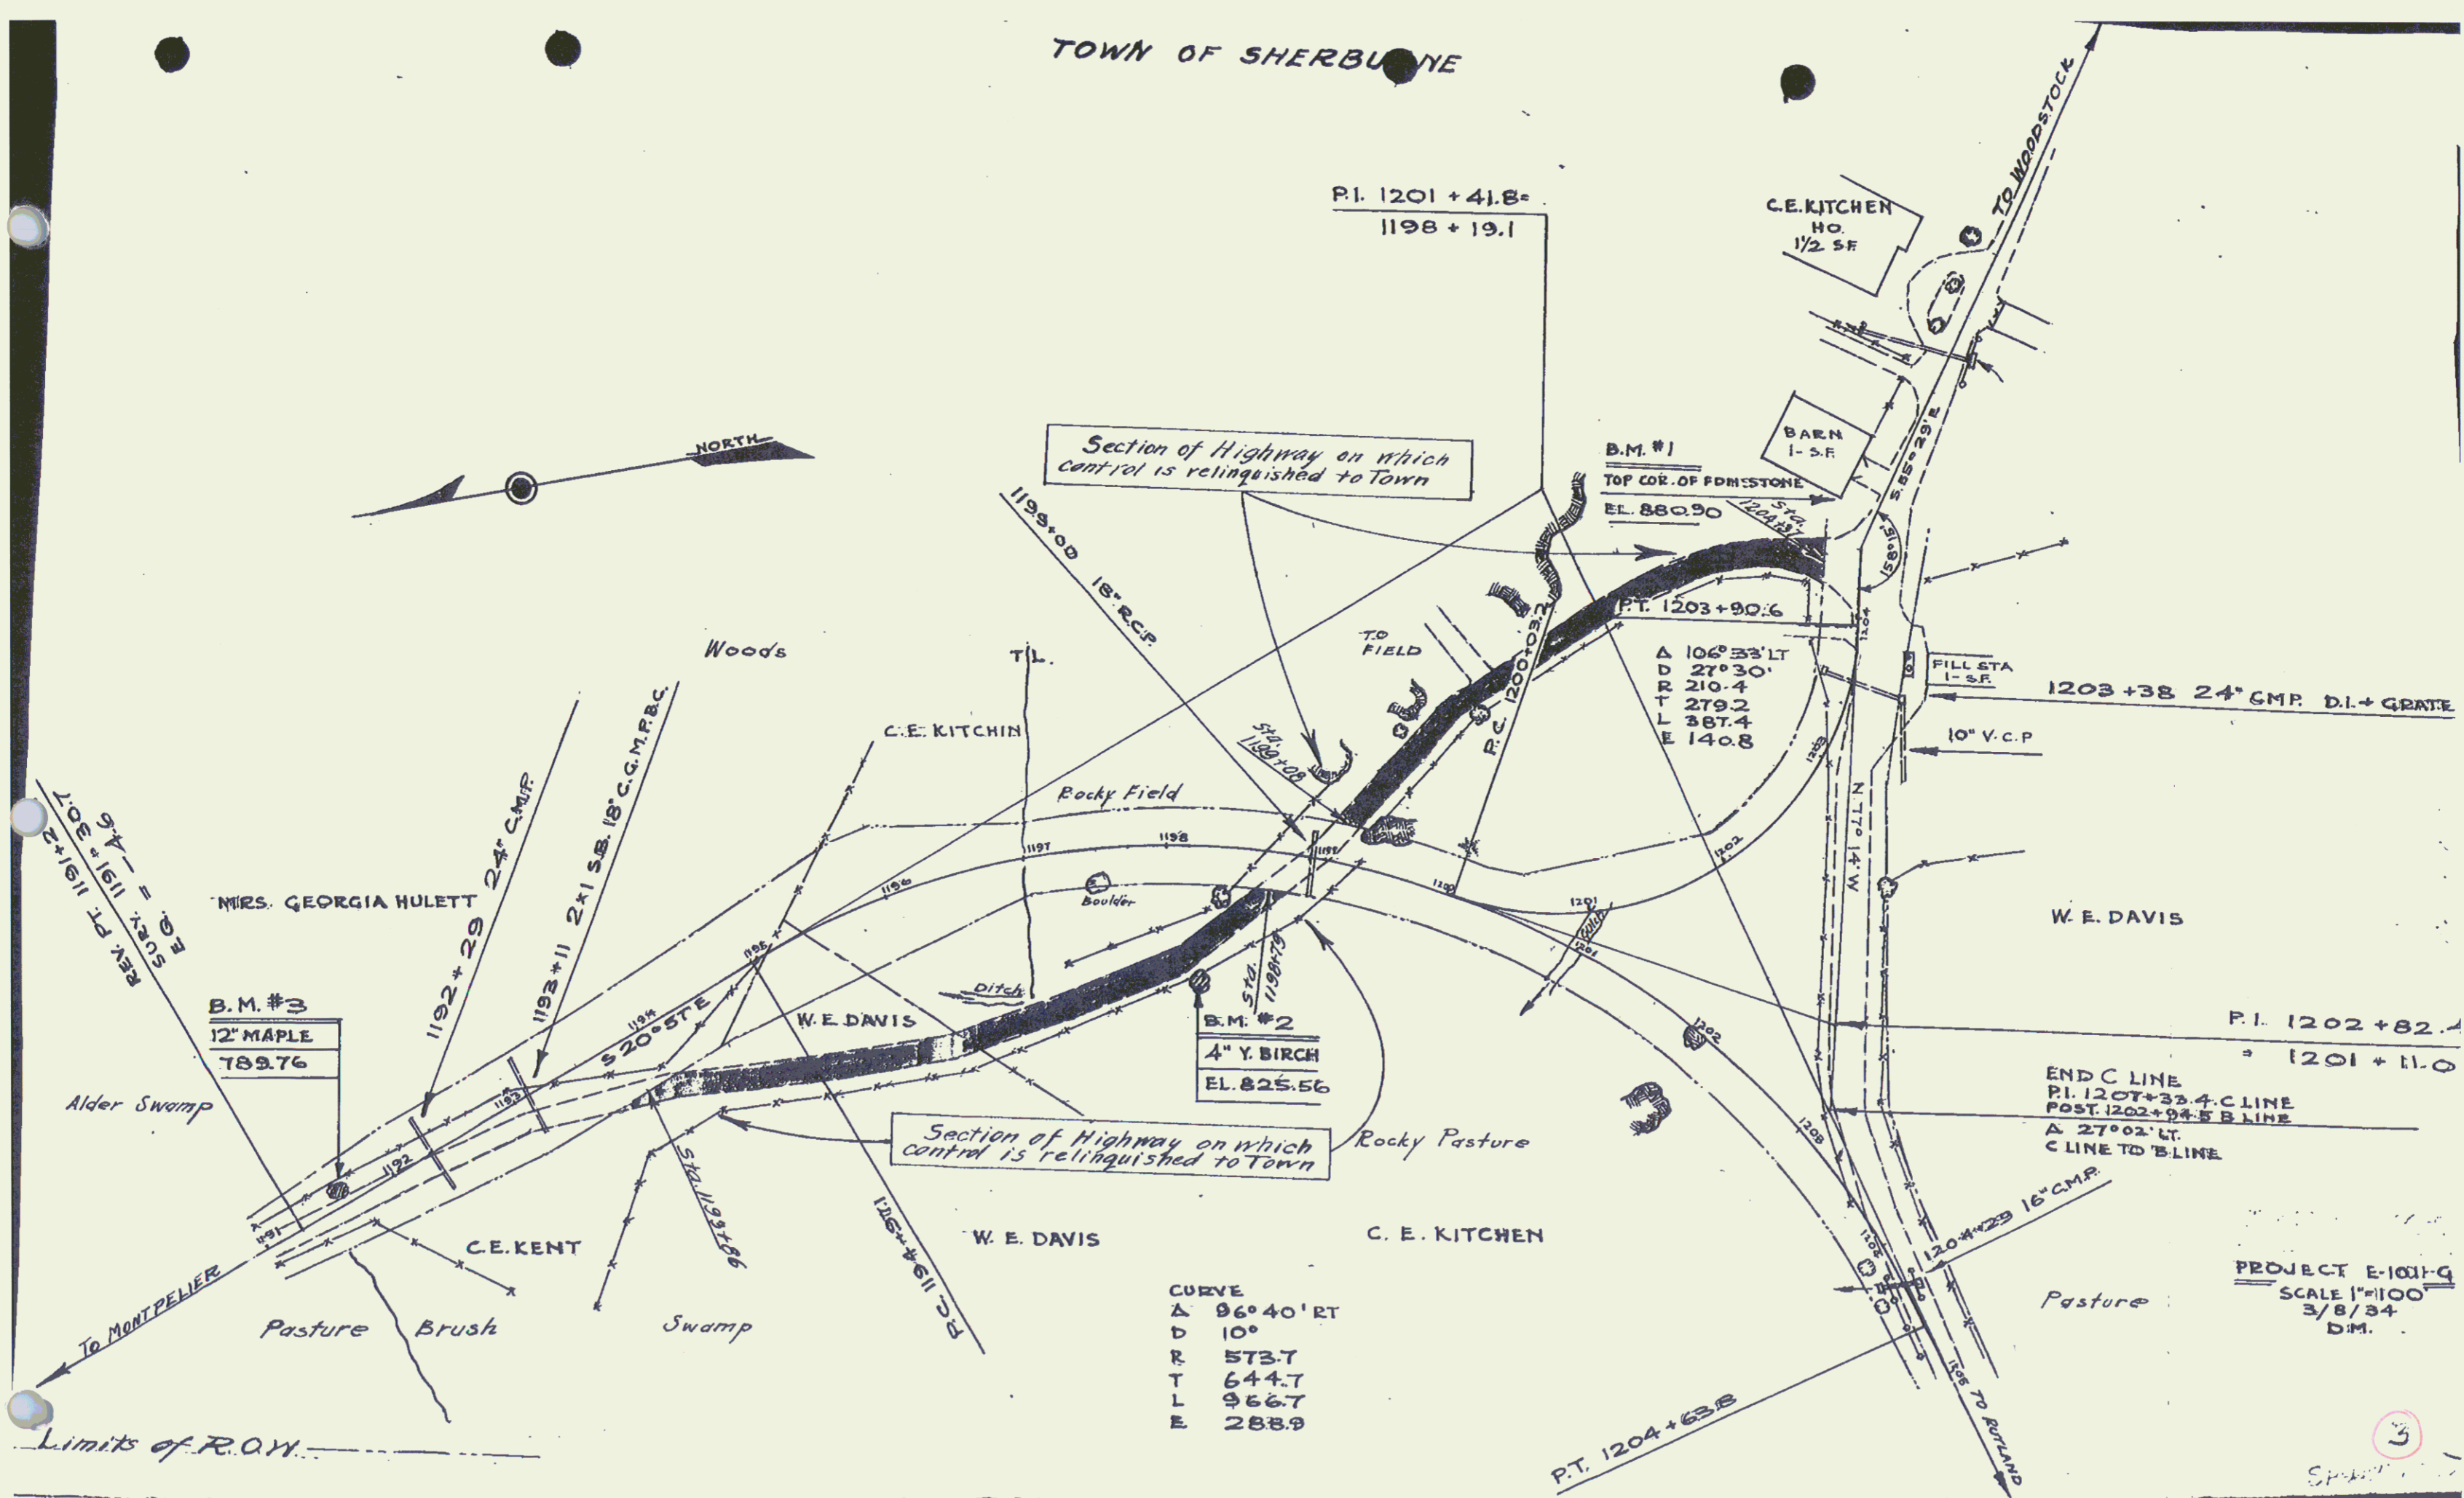

CURVE

A	96° 40' RT
D	10'
R	573.7
T	644.7
L	966.7
E	288.9

PROJECT E-1001-G  
 SCALE 1"=100'  
 3/8/34  
 D.M.

3