


Parcel	Kind of Data of Instrument	Owner	Quantity	Recorded	Remarks
A	O.C.D.	11-7-34	RES. G.C. HULLATT	3707.11	69 110834
B	O.C.D.	1-6-34	W.E. DAVIS	"	60 110834
C	O.C.D.	9-9-34	C.E. KITCHIN	"	96-97 9-2-34

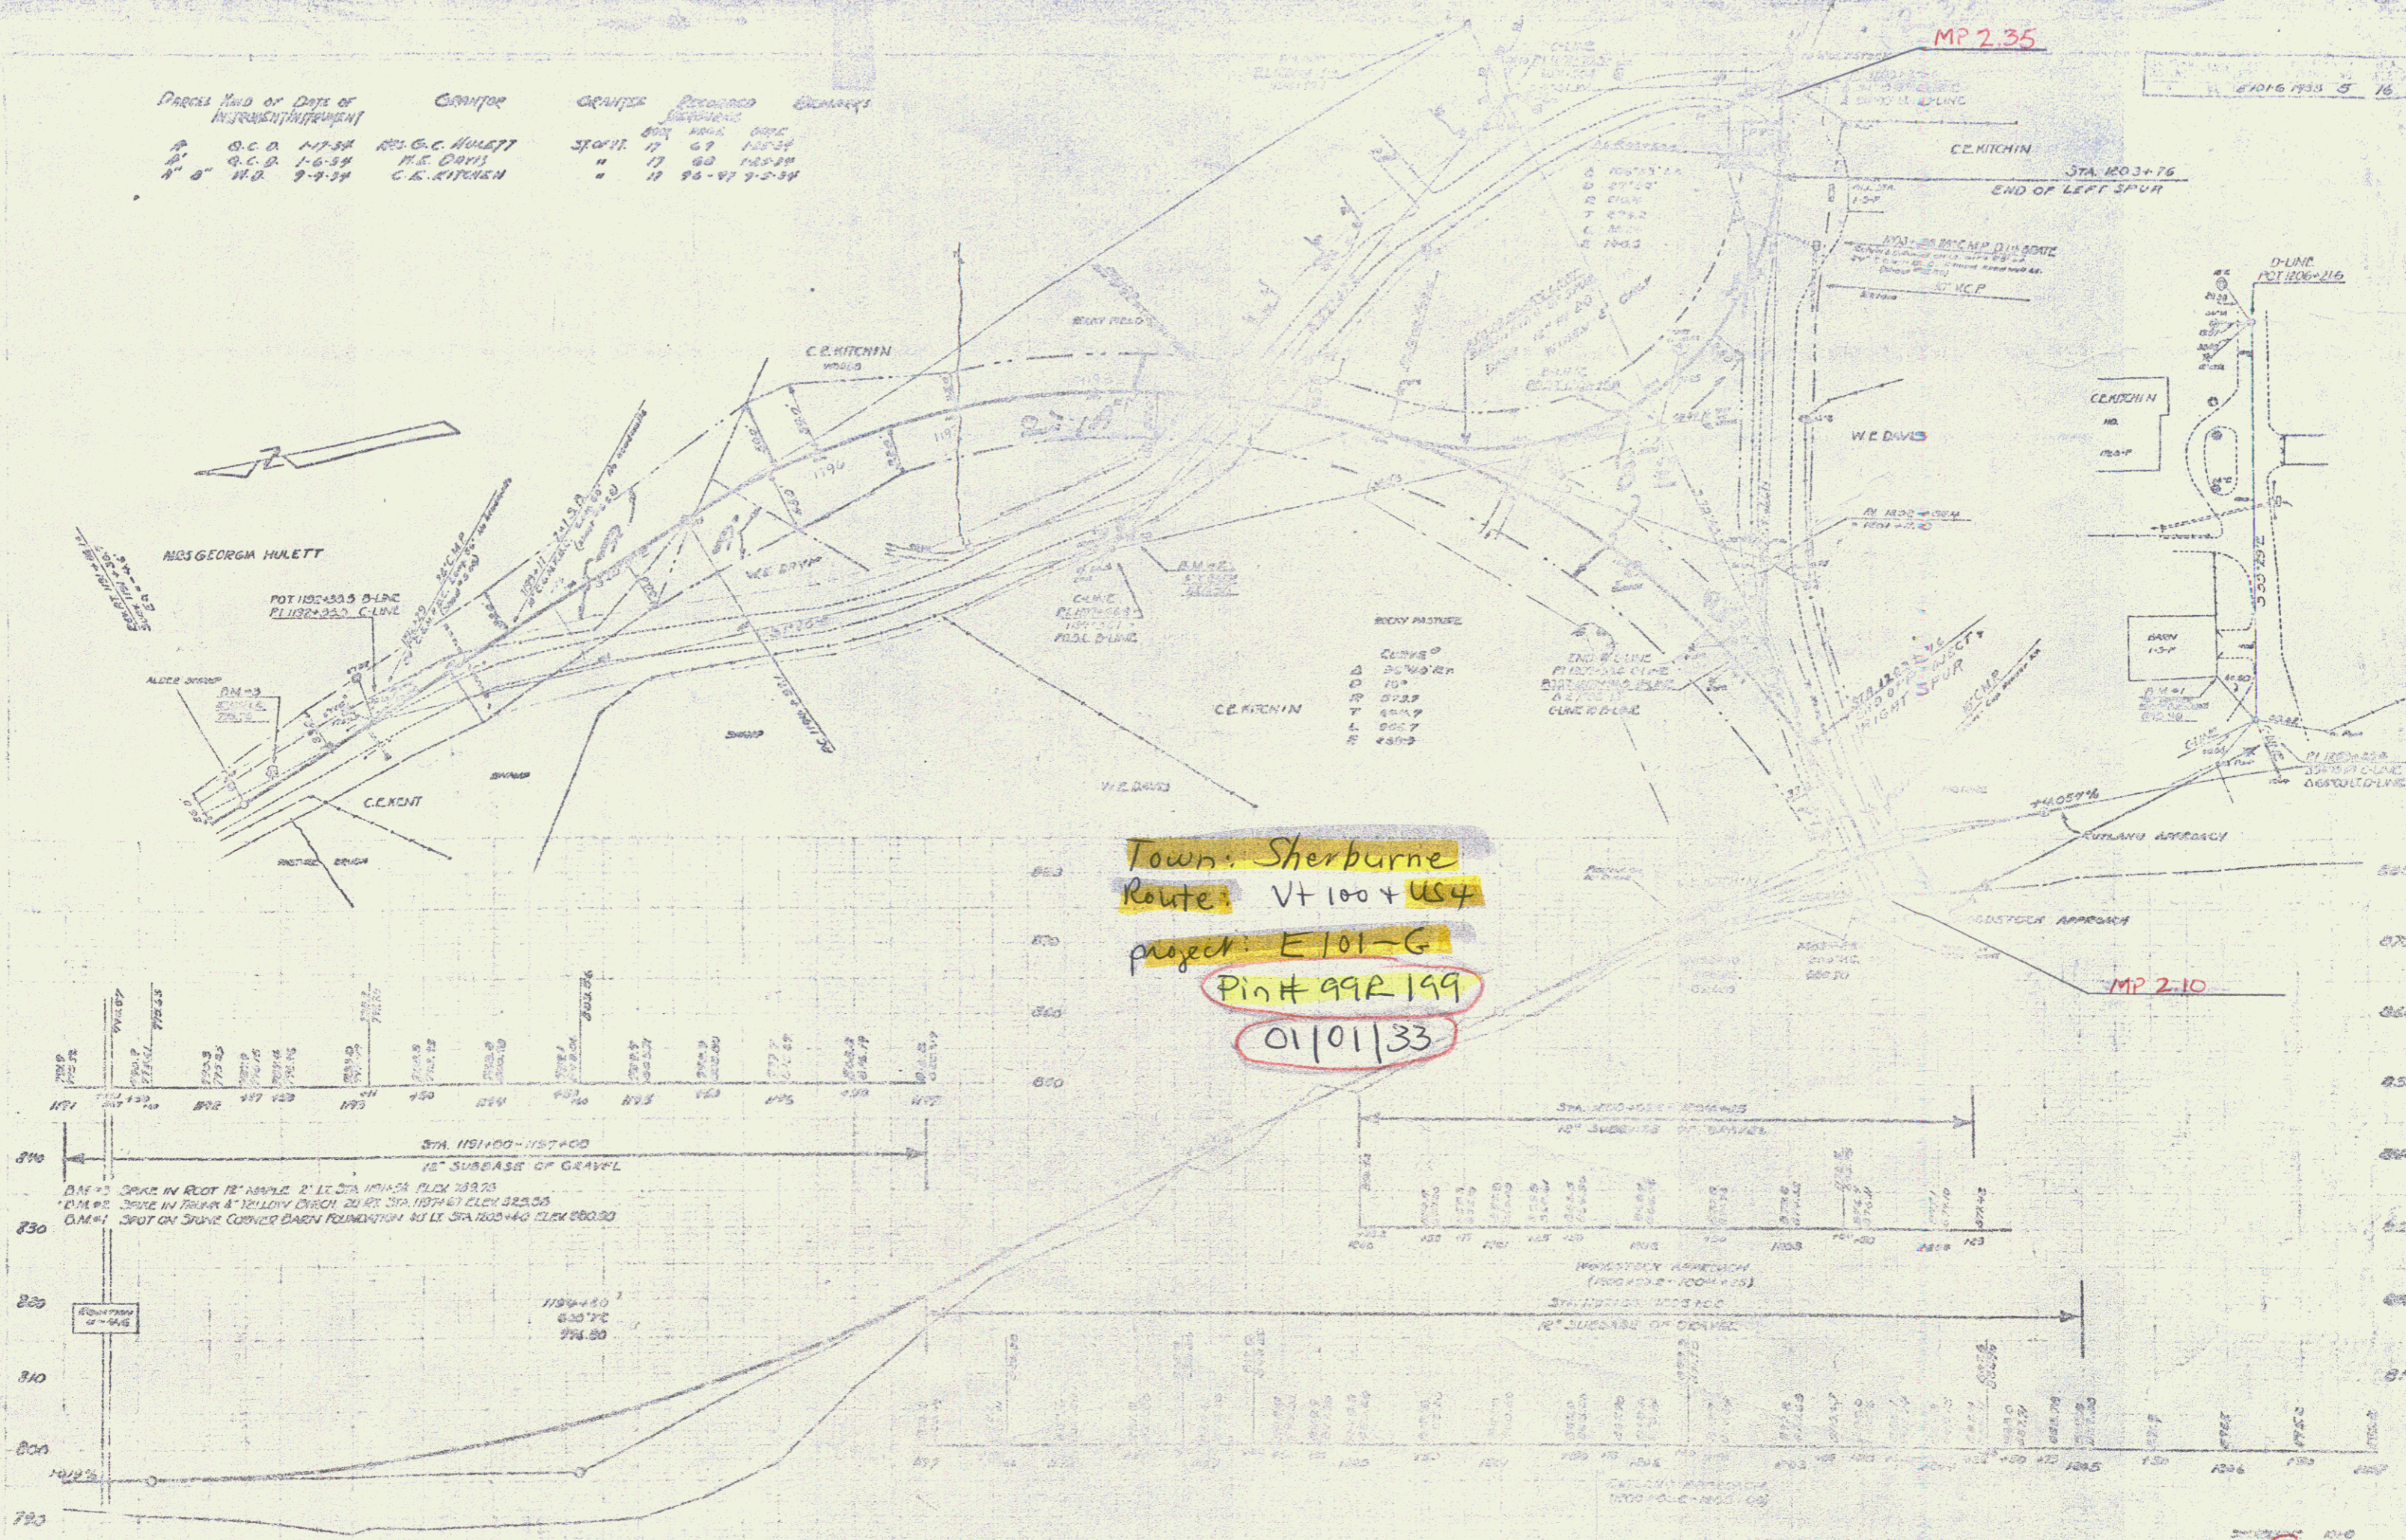


Town: Sherburne
 Route: VT 100 + US 4
 project: E 101-G
 Pin # 992 199
 01/01/33

MP 2.35

MP 2.10

5

TOWN OF SHERBURNE

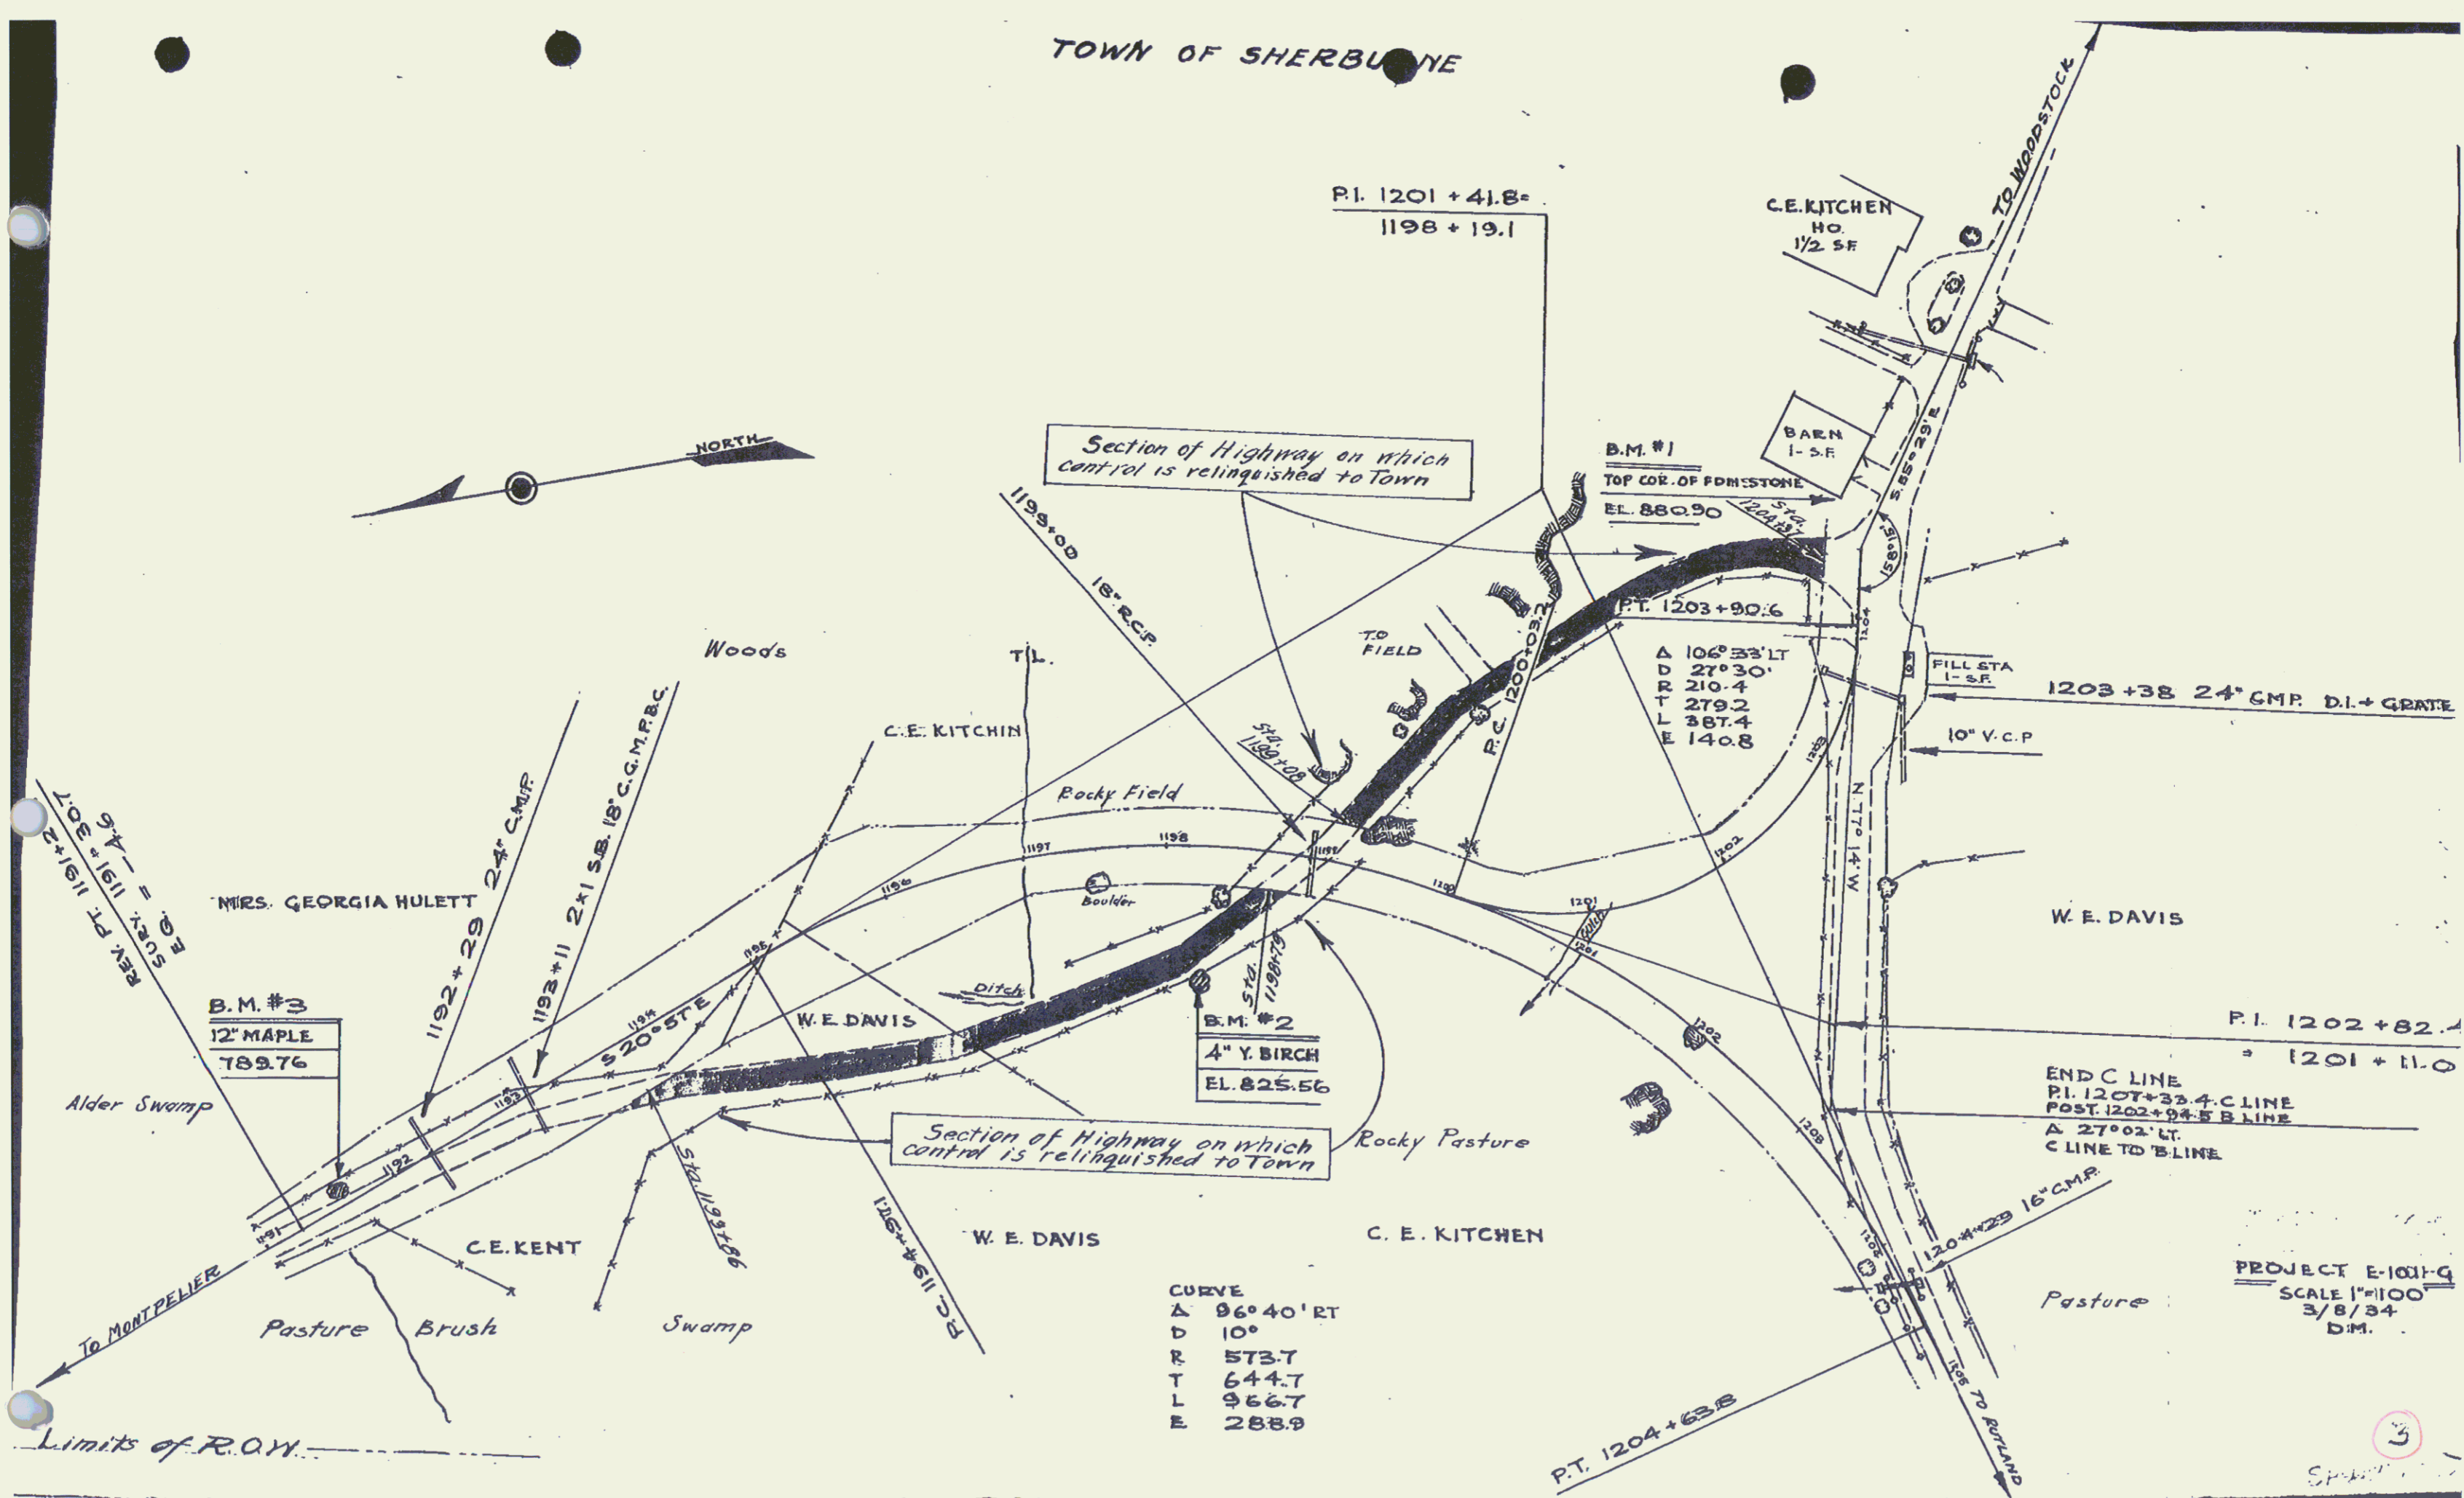

CURVE

A	96° 40' RT
D	10'
R	573.7
T	644.7
L	966.7
E	288.9

PROJECT E-1001-G
SCALE 1"=100'
3/8/34
D.M.

3