

GUARD RAIL REQUIRED

ON LEFT







NEW CULVERTS REQUIRED



Scale of Plan
1" = 100'
Scale of Profile
1" = 10'

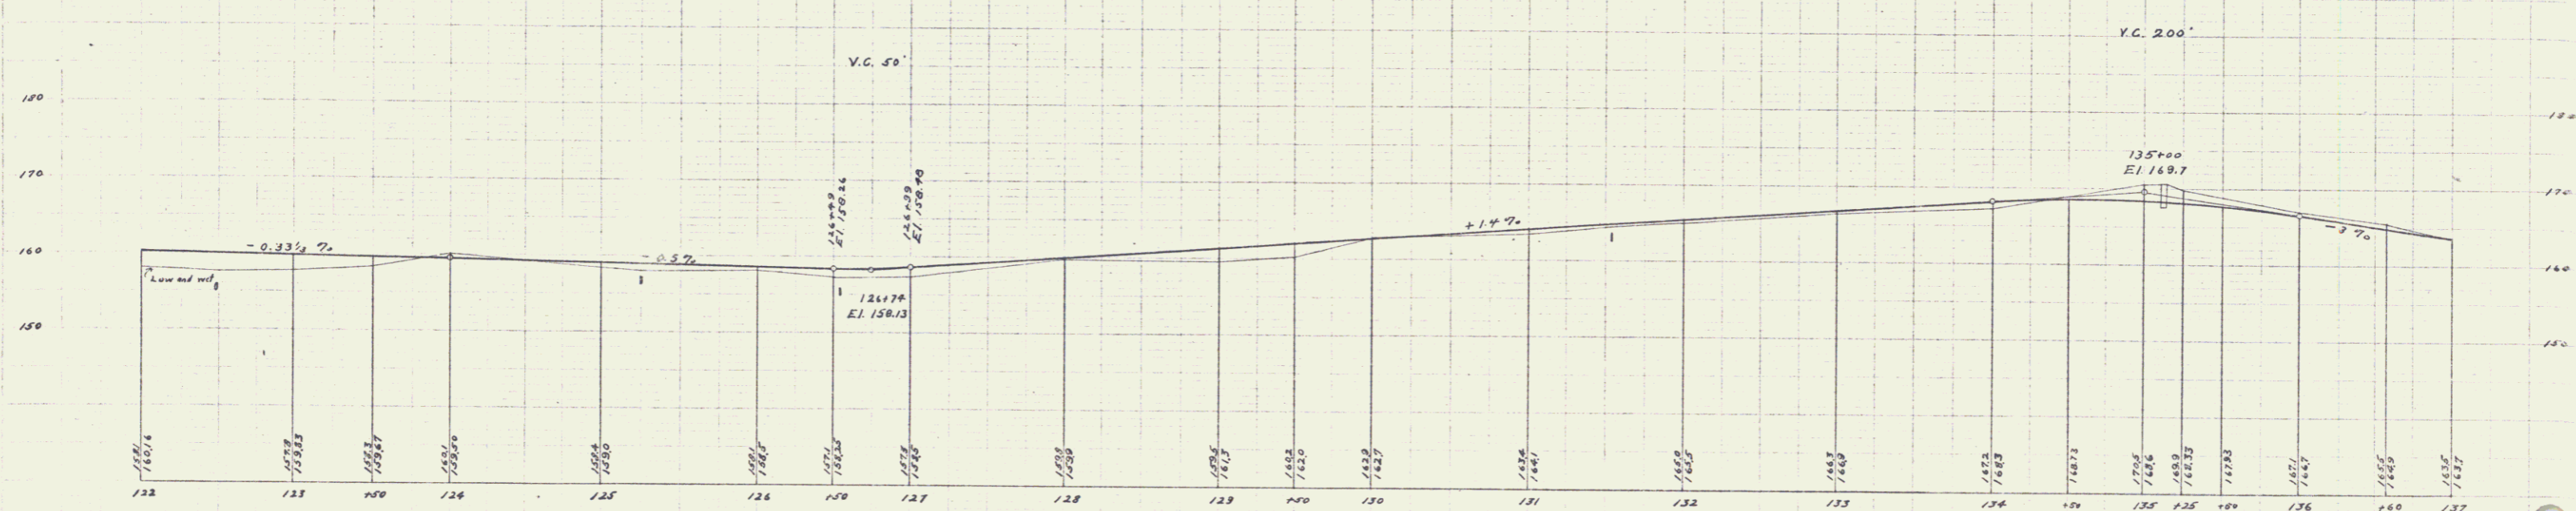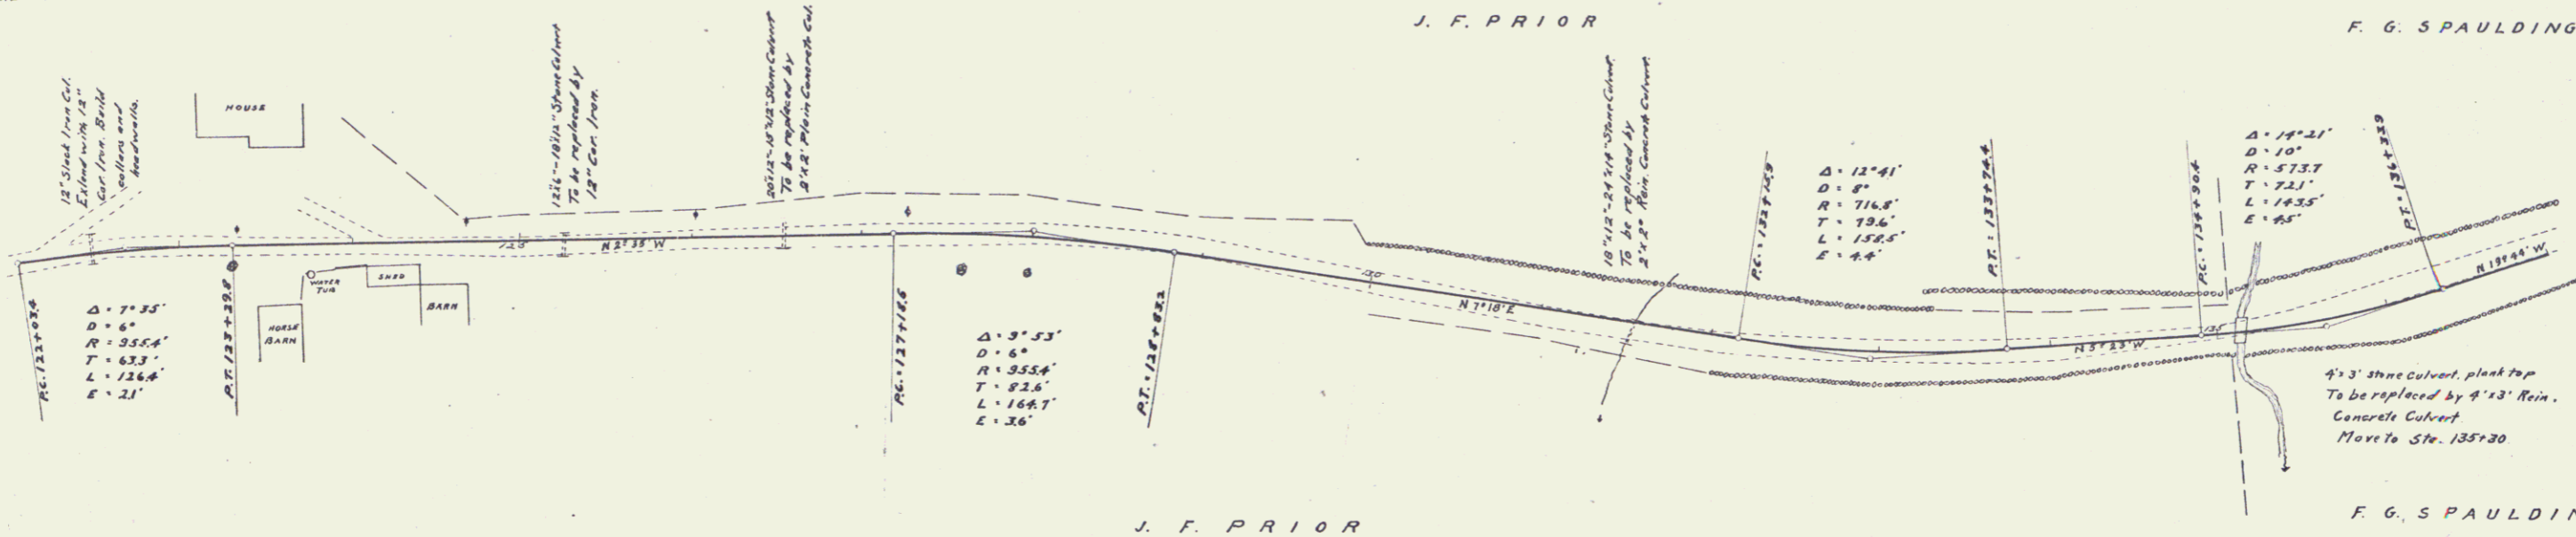

B.M. Sill, S.W. of House Barn El. 157.60
B.M. Nail in apple tree right of sta. 131+05' El. 165.27

DATE: 11/10/10