

* BITUMINOUS CONCRETE SURFACE FOR GUTTERS AND TRAFFIC ISLANDS ITEM 554, MOD		
STATION	STATION	POS
105+07	108+60	MB

* GRANITE SLOPE EDGING ITEM 556-A		
STATION	STATION	POS
101+86	101+80	MB
103+03	116+00	MB


CONSTRUCT SPEED CHANGE LANE (incl. taper)		
STATION	STATION	POS
112+00	115+122	LT

CONSTRUCT RAMP			
STATION	STATION	RAMP	
117+05	117+25	A	
100+18	102+39	B	
100+44	116+00	CD	

PROPERTY LINE FENCE WITH STEEL POSTS ITEM 583-II MOD			
STATION	POS	STATION	POS



FEB 25 1980

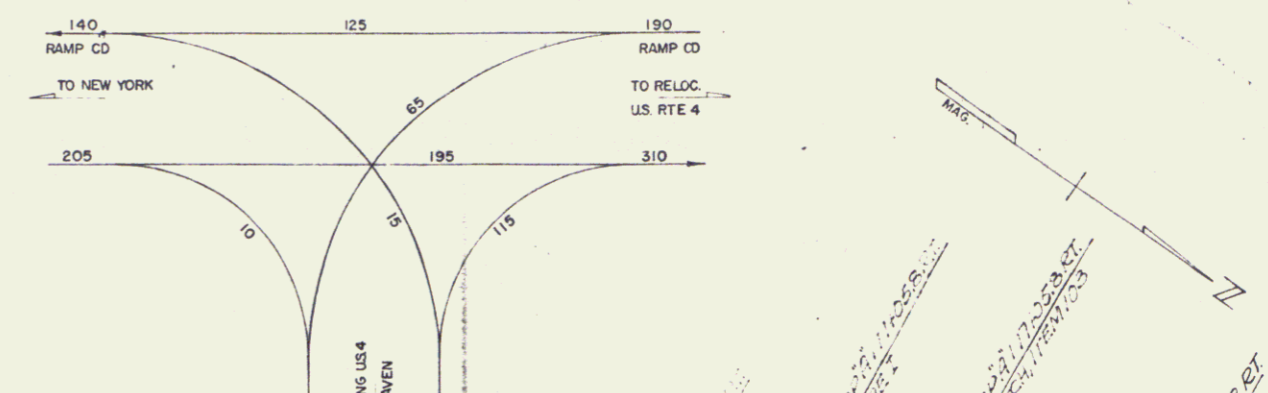\* STAGE 2 CONSTRUCTION

STATE OF VERMONT  
DEPARTMENT OF HIGHWAYS


RELOCATION OF US ROUTE 4 in the town of  
FAIR HAVEN  
RAMP "C-D" PLAN

STA. 100+35.50-116+00

WEBSTER-MARTIN, INC.  
CONSULTING ENGINEERS  
50 BURLINGTON, VERMONT

SURVEYED BY: W.M. INC.	CHECKED BY: AMV	SCALE: AS SHOWN
DRAWN BY: 20	IN CHARGE: RAS	DATE: APRIL 1987

PROJECT NO. F 020-R 94P ROW SHEET 20 OF 69

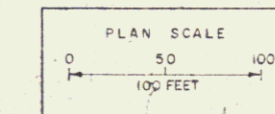

CONTROL OF ACCESS COMPLETE ON THIS SHEET.