

PROPERTY LINE FENCE WITH STEEL POSTS ITEM 563-II MOD.			
STATION	POS	STATION	POS

CONSTRUCT RAMP		
STATION	STATION	POS

CONSTRUCT DRIVE	
STATION	POS
60+60	RT


STOP PROJECT BEGIN PROJECT
S0159 (2) ROW F 020-1(9) AP ROW

EXCAVATION AND REMOVAL OF ROAD SURFACES AND/OR PAVEMENTS ITEM 119		
STATION	STATION	POS

GRANITE SLOPE EDGING ITEM 556-A		
STATION	STATION	POS

BITUMINOUS CONCRETE SURFACE FOR GUTTERS AND TRAFFIC ISLANDS ITEM 554 MOD.		
STATION	STATION	POS

REMOVAL OF PRESENT SUPERSTRUCTURES ITEM 442		
STATION	STATION	POS
VT 22-A 71+48	71+74	LT

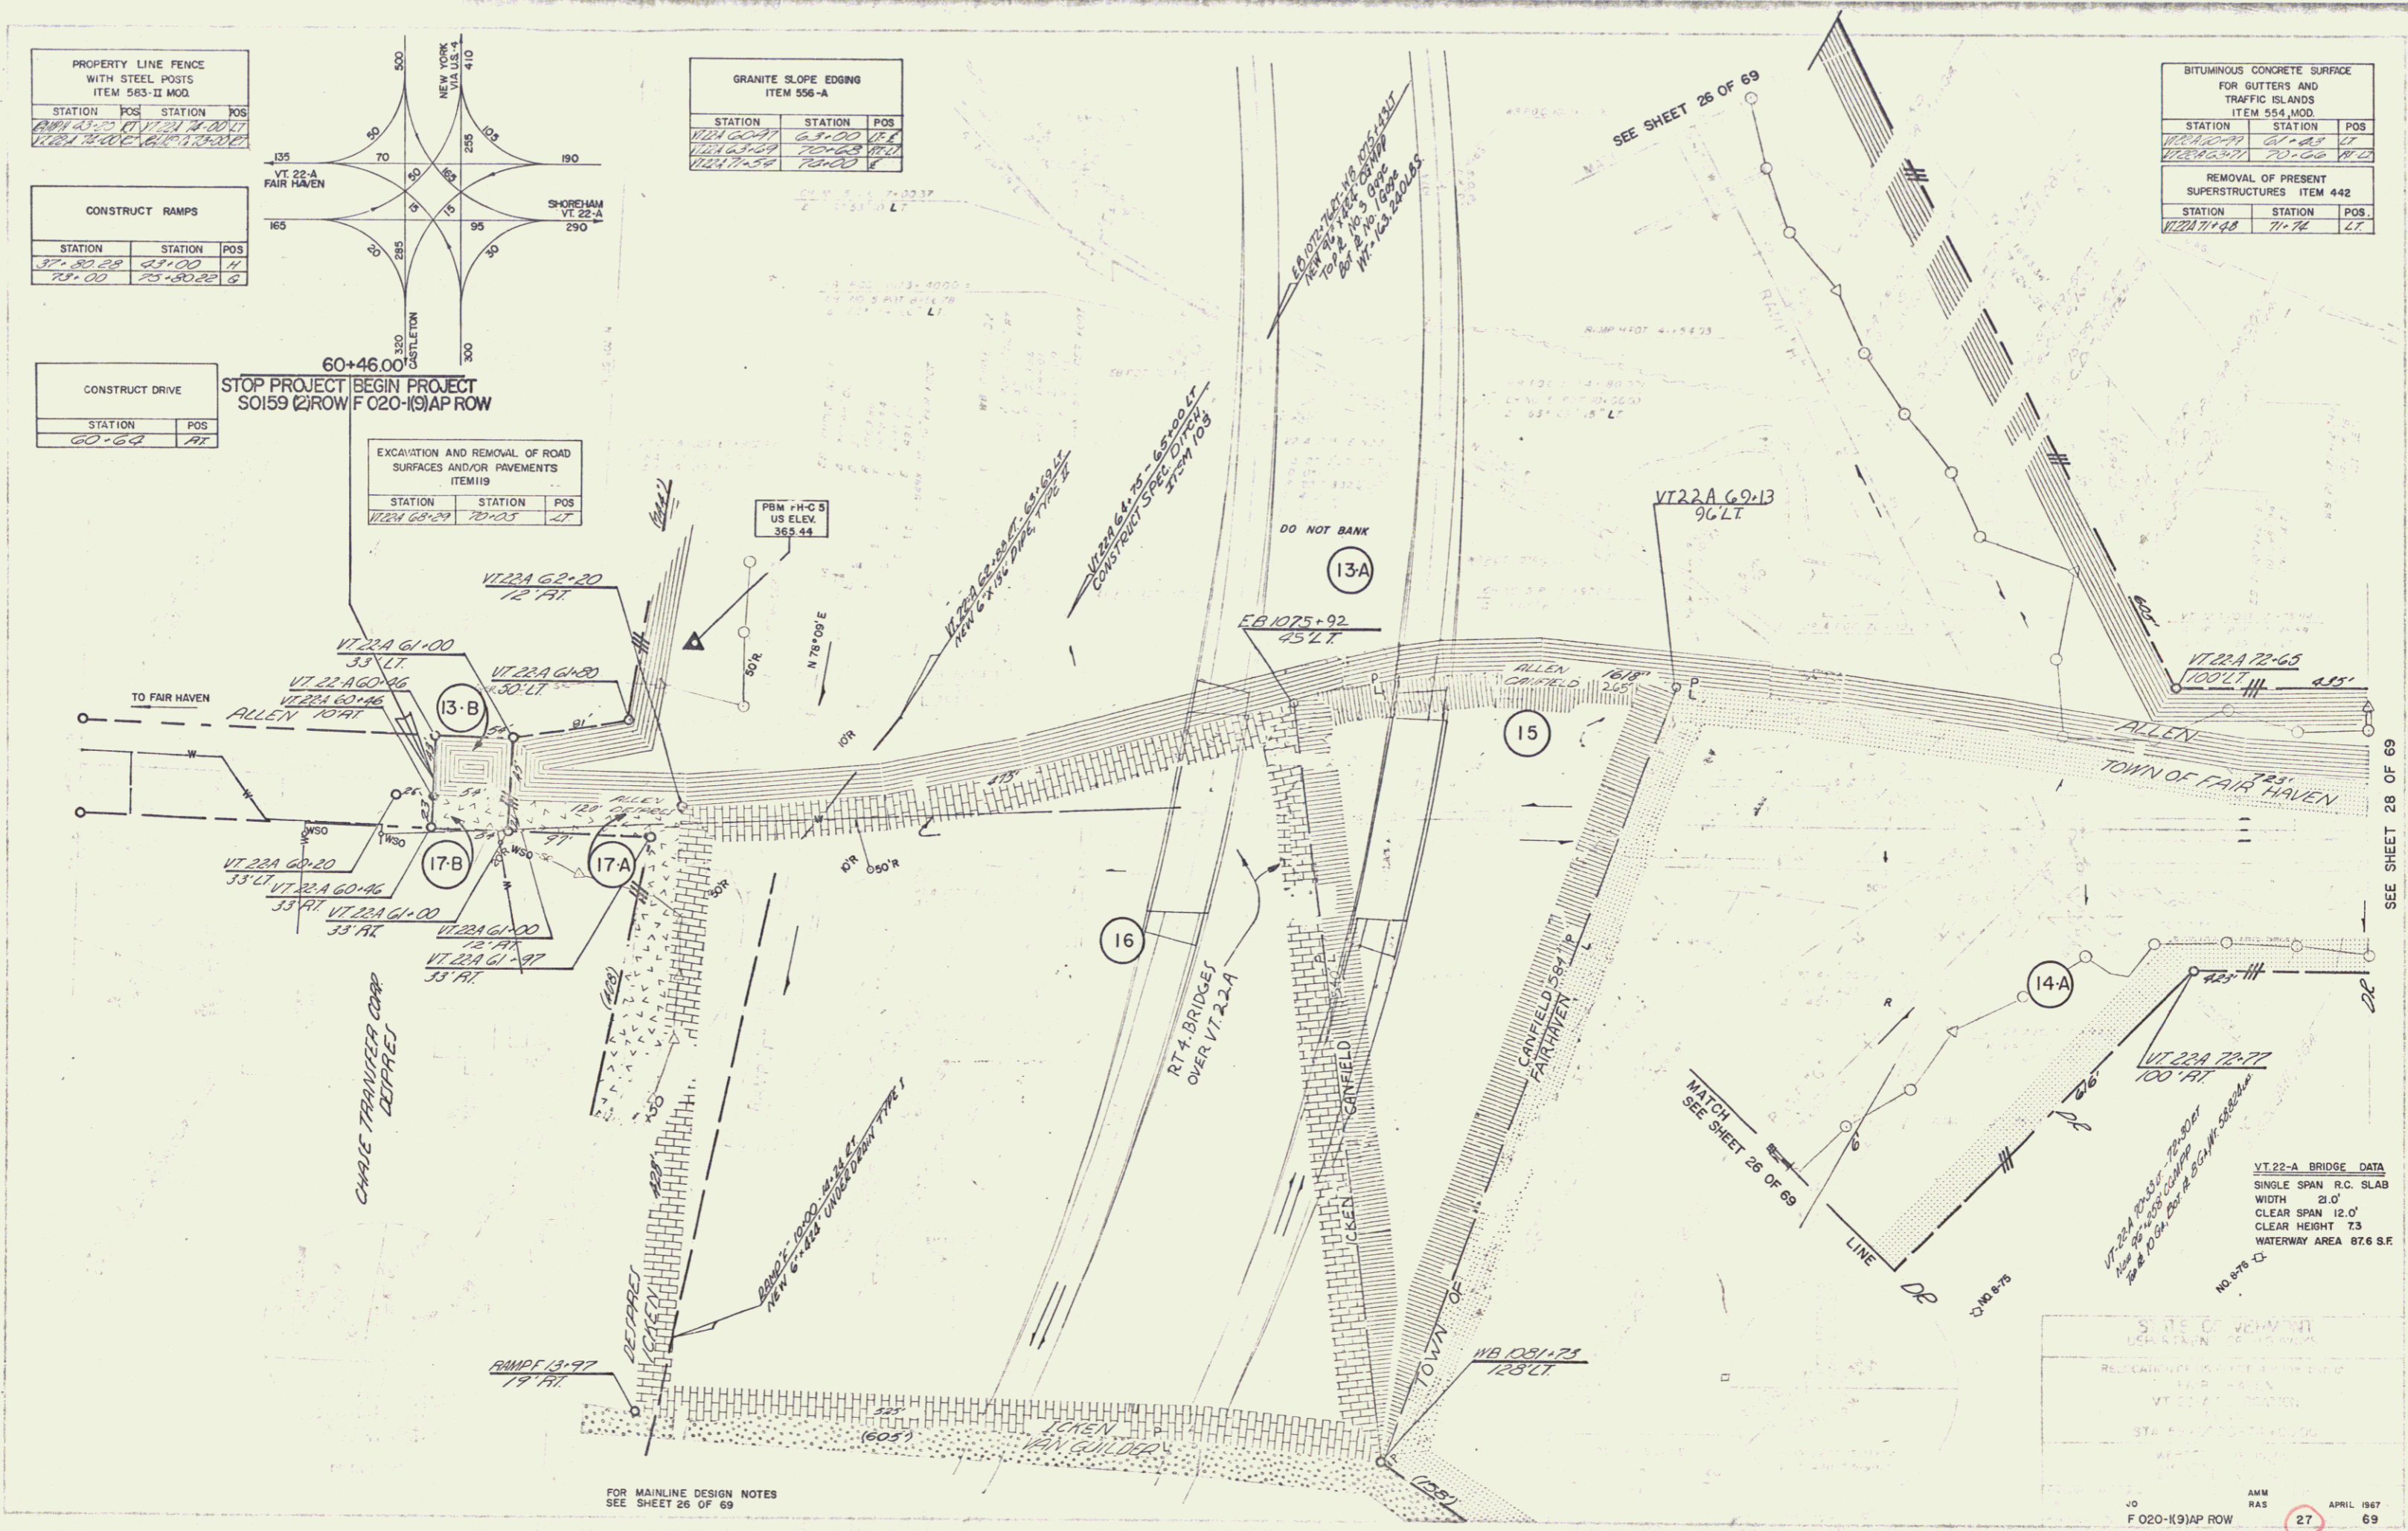

VT 22-A BRIDGE DATA
SINGLE SPAN R.C. SLAB
WIDTH 21.0'
CLEAR SPAN 12.0'
CLEAR HEIGHT 7.3
WATERWAY AREA 87.6 S.F.

STATE OF VERMONT
APRIL 1967
AMM
RAS
F 020-1(9) AP ROW 27 69

FOR MAINLINE DESIGN NOTES
SEE SHEET 26 OF 69

SEE SHEET 26 OF 69