


PROPERTY LINE FENCE WITH STEEL POSTS ITEM 583-B MOD			
STATION	POS	STATION	POS


CONSTRUCT RAMPS			
RAMP	STATION	STATION	POS
J	40+00.00	42+14.50	17
M	79+90.00	30+00.00	27

RAMP M CURVE NO. 1
 D 3° 00"
 R 1909.86
 T 141.09
 L 281.67
 BANK 5/8" PER FOOT

CHAIN LINK FENCE 6' HIGH			
STATION	STATION	POS	POS

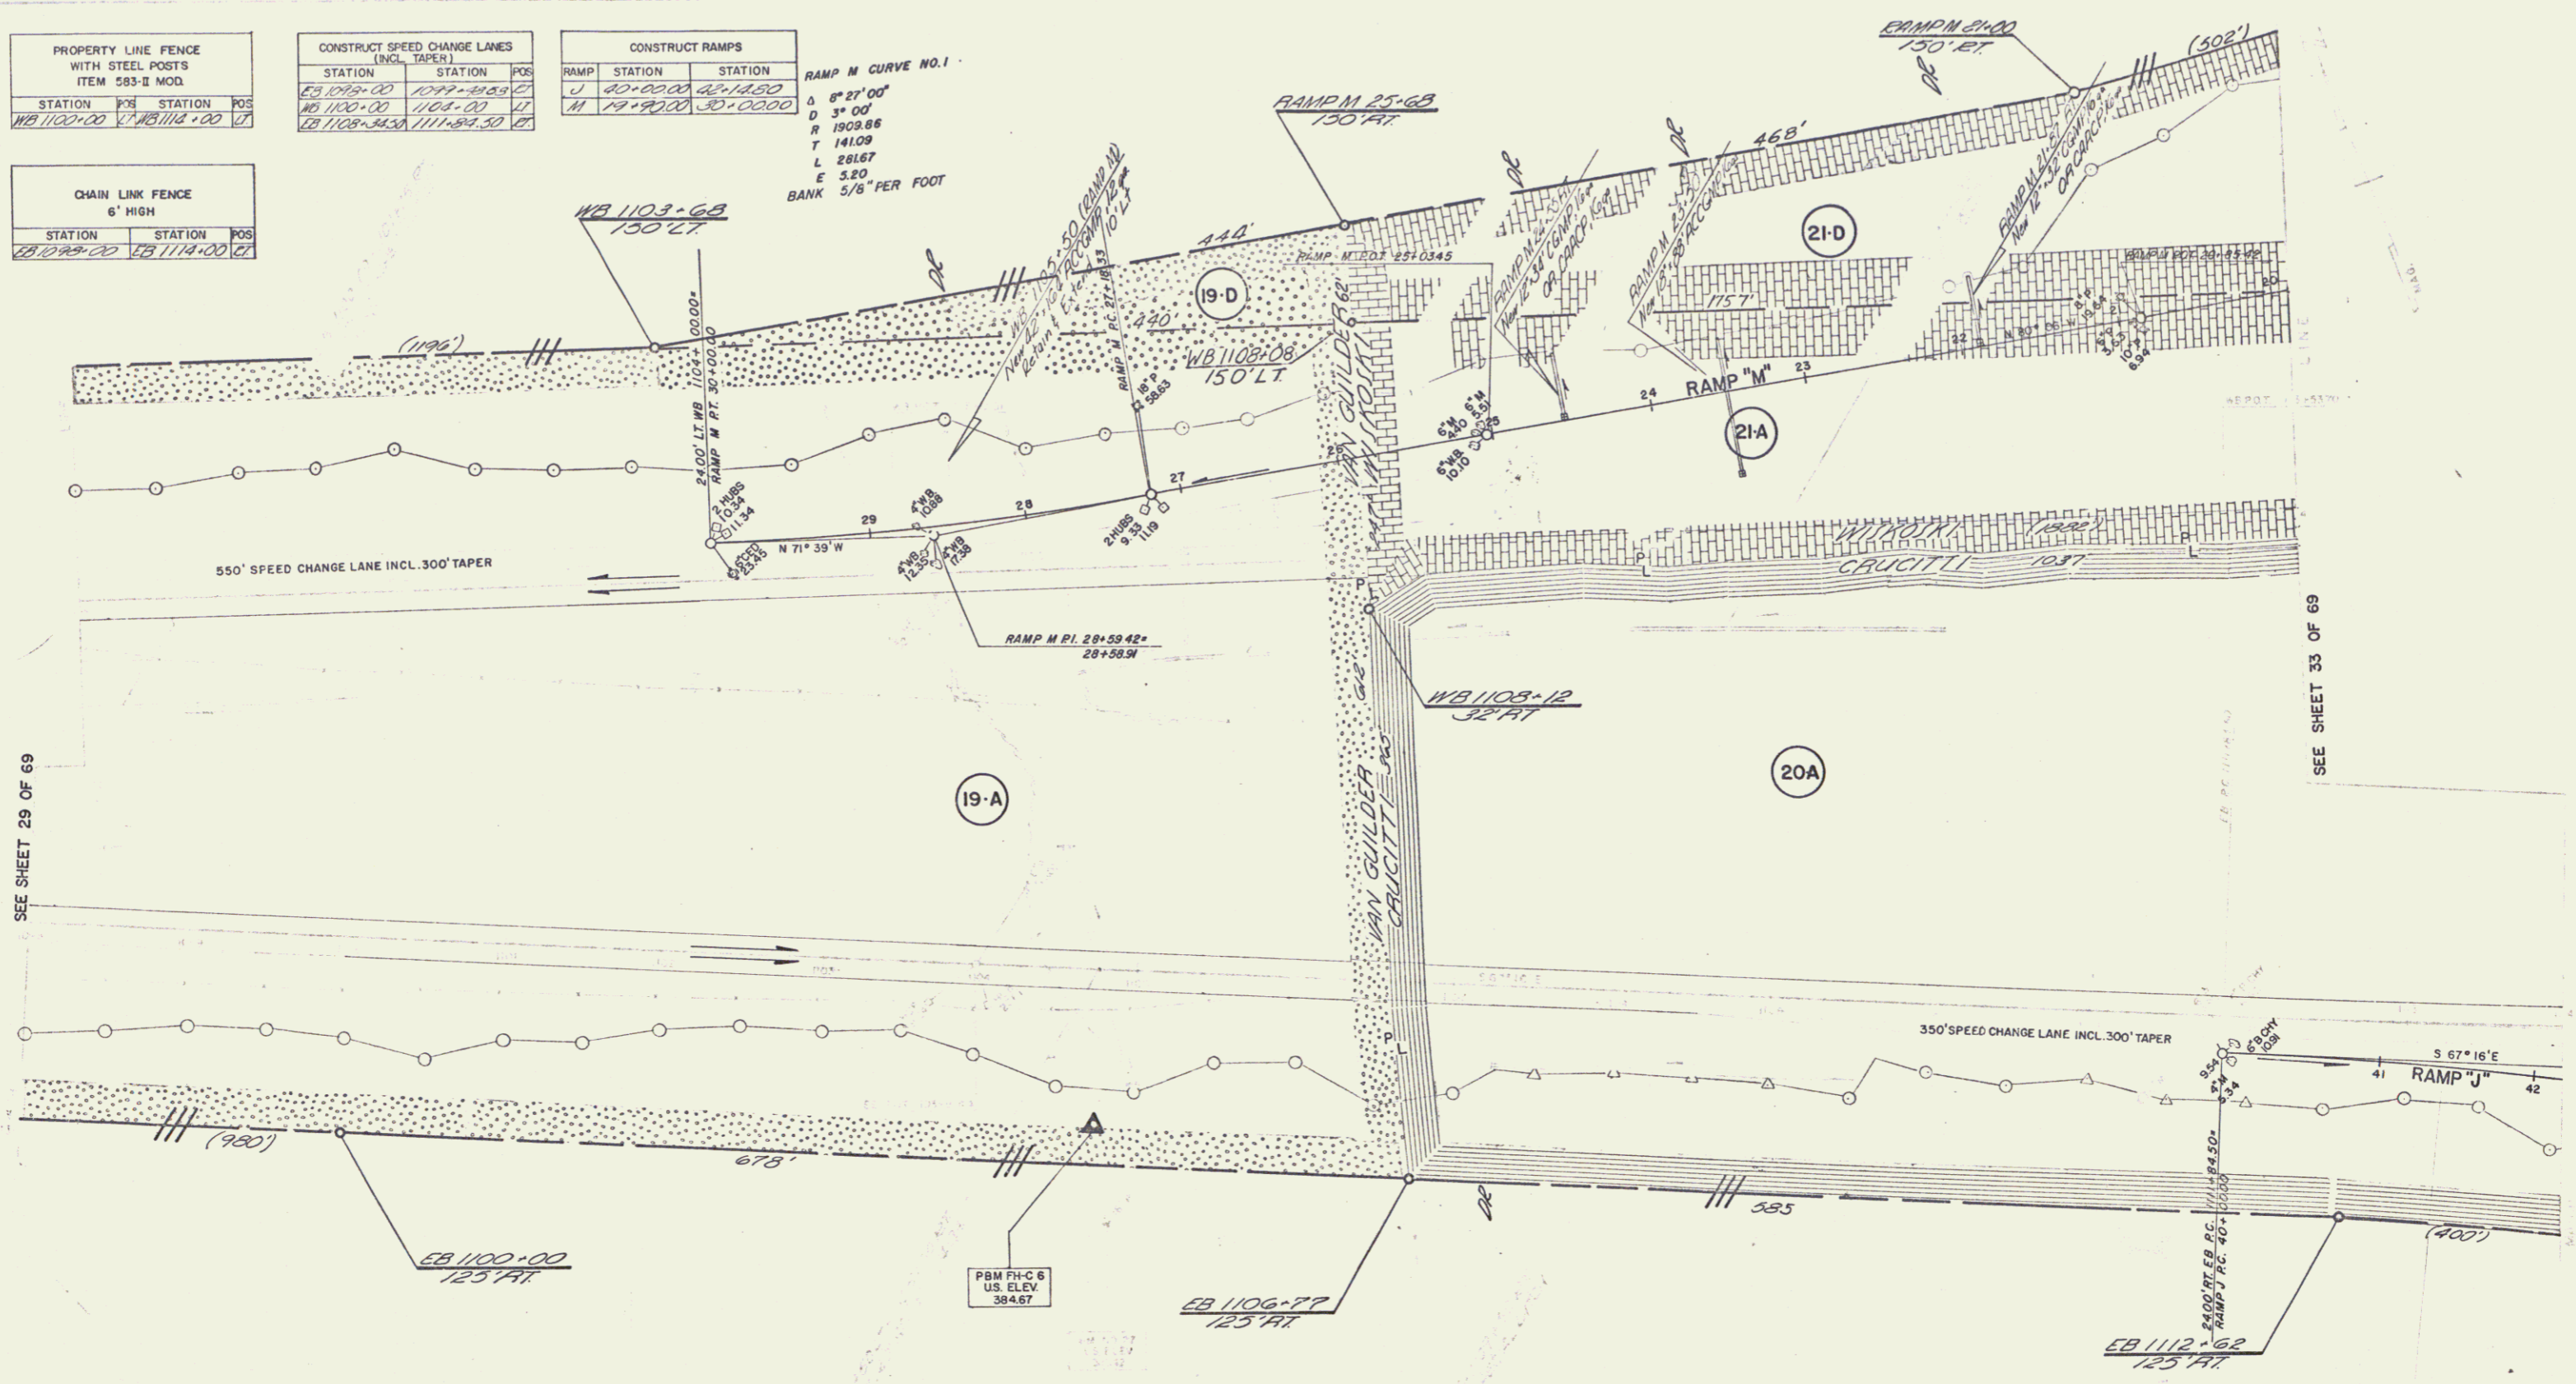

SEE SHEET 29 OF 69


* STAGE 2 CONSTRUCTION

CONTROL OF ACCESS COMPLETE ON THIS SHEET

JO F020-1(9) AP ROW 32 APRIL 1967 69