


CONSTRUCT DRIVE	
STATION	POS.
543+00	LT

CONSTRUCT RAMP		
RAMP	STATION	STATION
1	0+21.65	0+25.00
2	8+12.00	12+23.92

PROPERTY LINE FENCE WITH STEEL POSTS ITEM 583-II MOD		
STATION	STATION	POS.
WE 1116+33	145 548+00 LT	
WE 1116+33	145 548+00 LT	
WE 1116+33	145 548+00 LT	

EXCAVATION AND REMOVAL OF ROAD SURFACES AND/OR REVENEMENTS ITEM 119		
STATION	STATION	POS.
SHR 536+00	536+30	RT

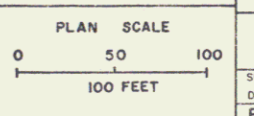

* STAGE 2 CONSTRUCTION
 STATE OF VERMONT
 DEPARTMENT OF HIGHWAYS
 RELOCATION OF US ROUTE 4 in the town of
 FAIR HAVEN
 PLAN
 SA-5 536+00-551+00
 WEBSTER-MARTIN, INC.
 CONSULTING ENGINEERS
 50 BURLINGTON, VERMONT
 SURVEYED BY W.M. INC. CHECKED BY A.M. SCALE AS SHOWN
 DRAWN BY J.C. IN CHARGE R.A.S. DATE APRIL 1967
 PROJECT NO. F020(9) APPROX SHEET 35 OF 69