


PROPERTY LINE FENCE WITH STEEL POSTS ITEM 583-II MOG		
STATION	STATION	POS
WB 1162+00	1174+00	17
WB 1163+00	1174+00	18

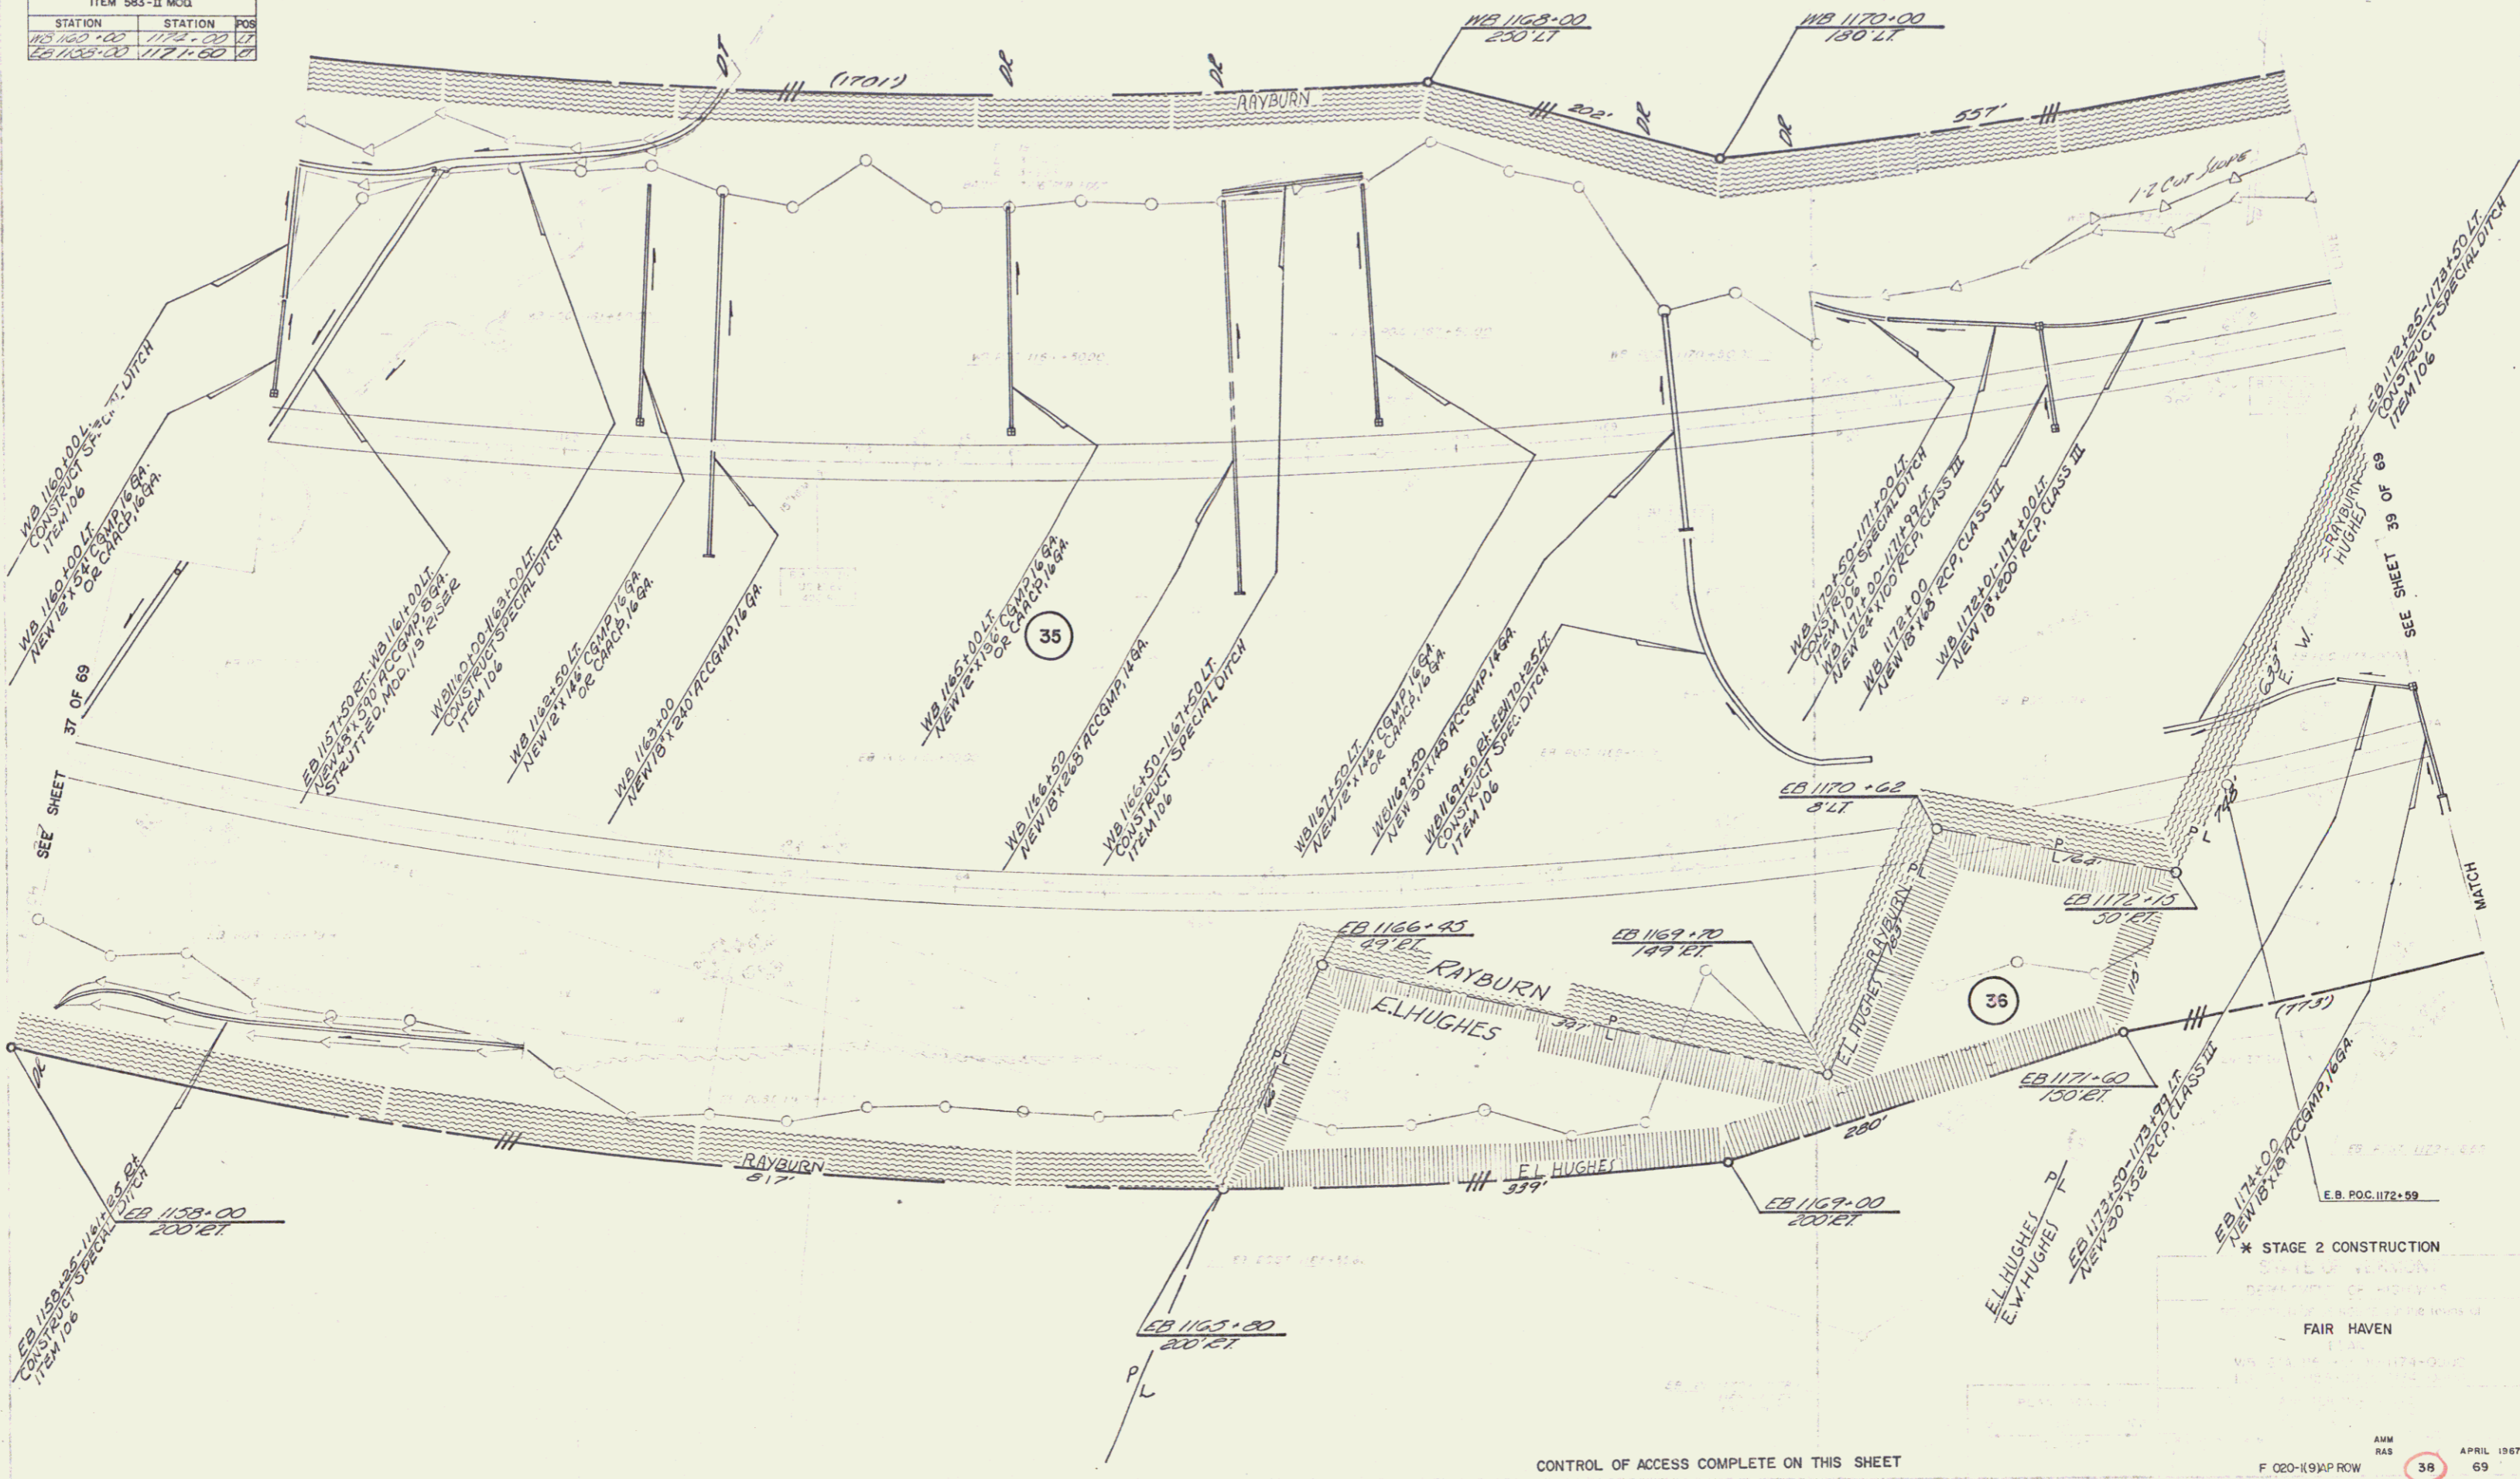

* STAGE 2 CONSTRUCTION
 FAIR HAVEN

CONTROL OF ACCESS COMPLETE ON THIS SHEET

F 020-1(9)AP ROW
 APRIL 1967
 38 69