


DRILLING & BLASTING OF SOLID  
ROCK SUBGRADE, ITEM 115  
W.B. 548+33 - 551+00

PROPERTY LINE FENCE, ITEM 533-II  
WB 536+00 - 551+00 Lt.  
BL 536+00 - 551+00 Rt.

\* THREE GUARD RAIL w/  
LIGHT 2375 ITEM 333  
EB 547+00 - EB 551+00 Rt.

\* Stage 2 Construction

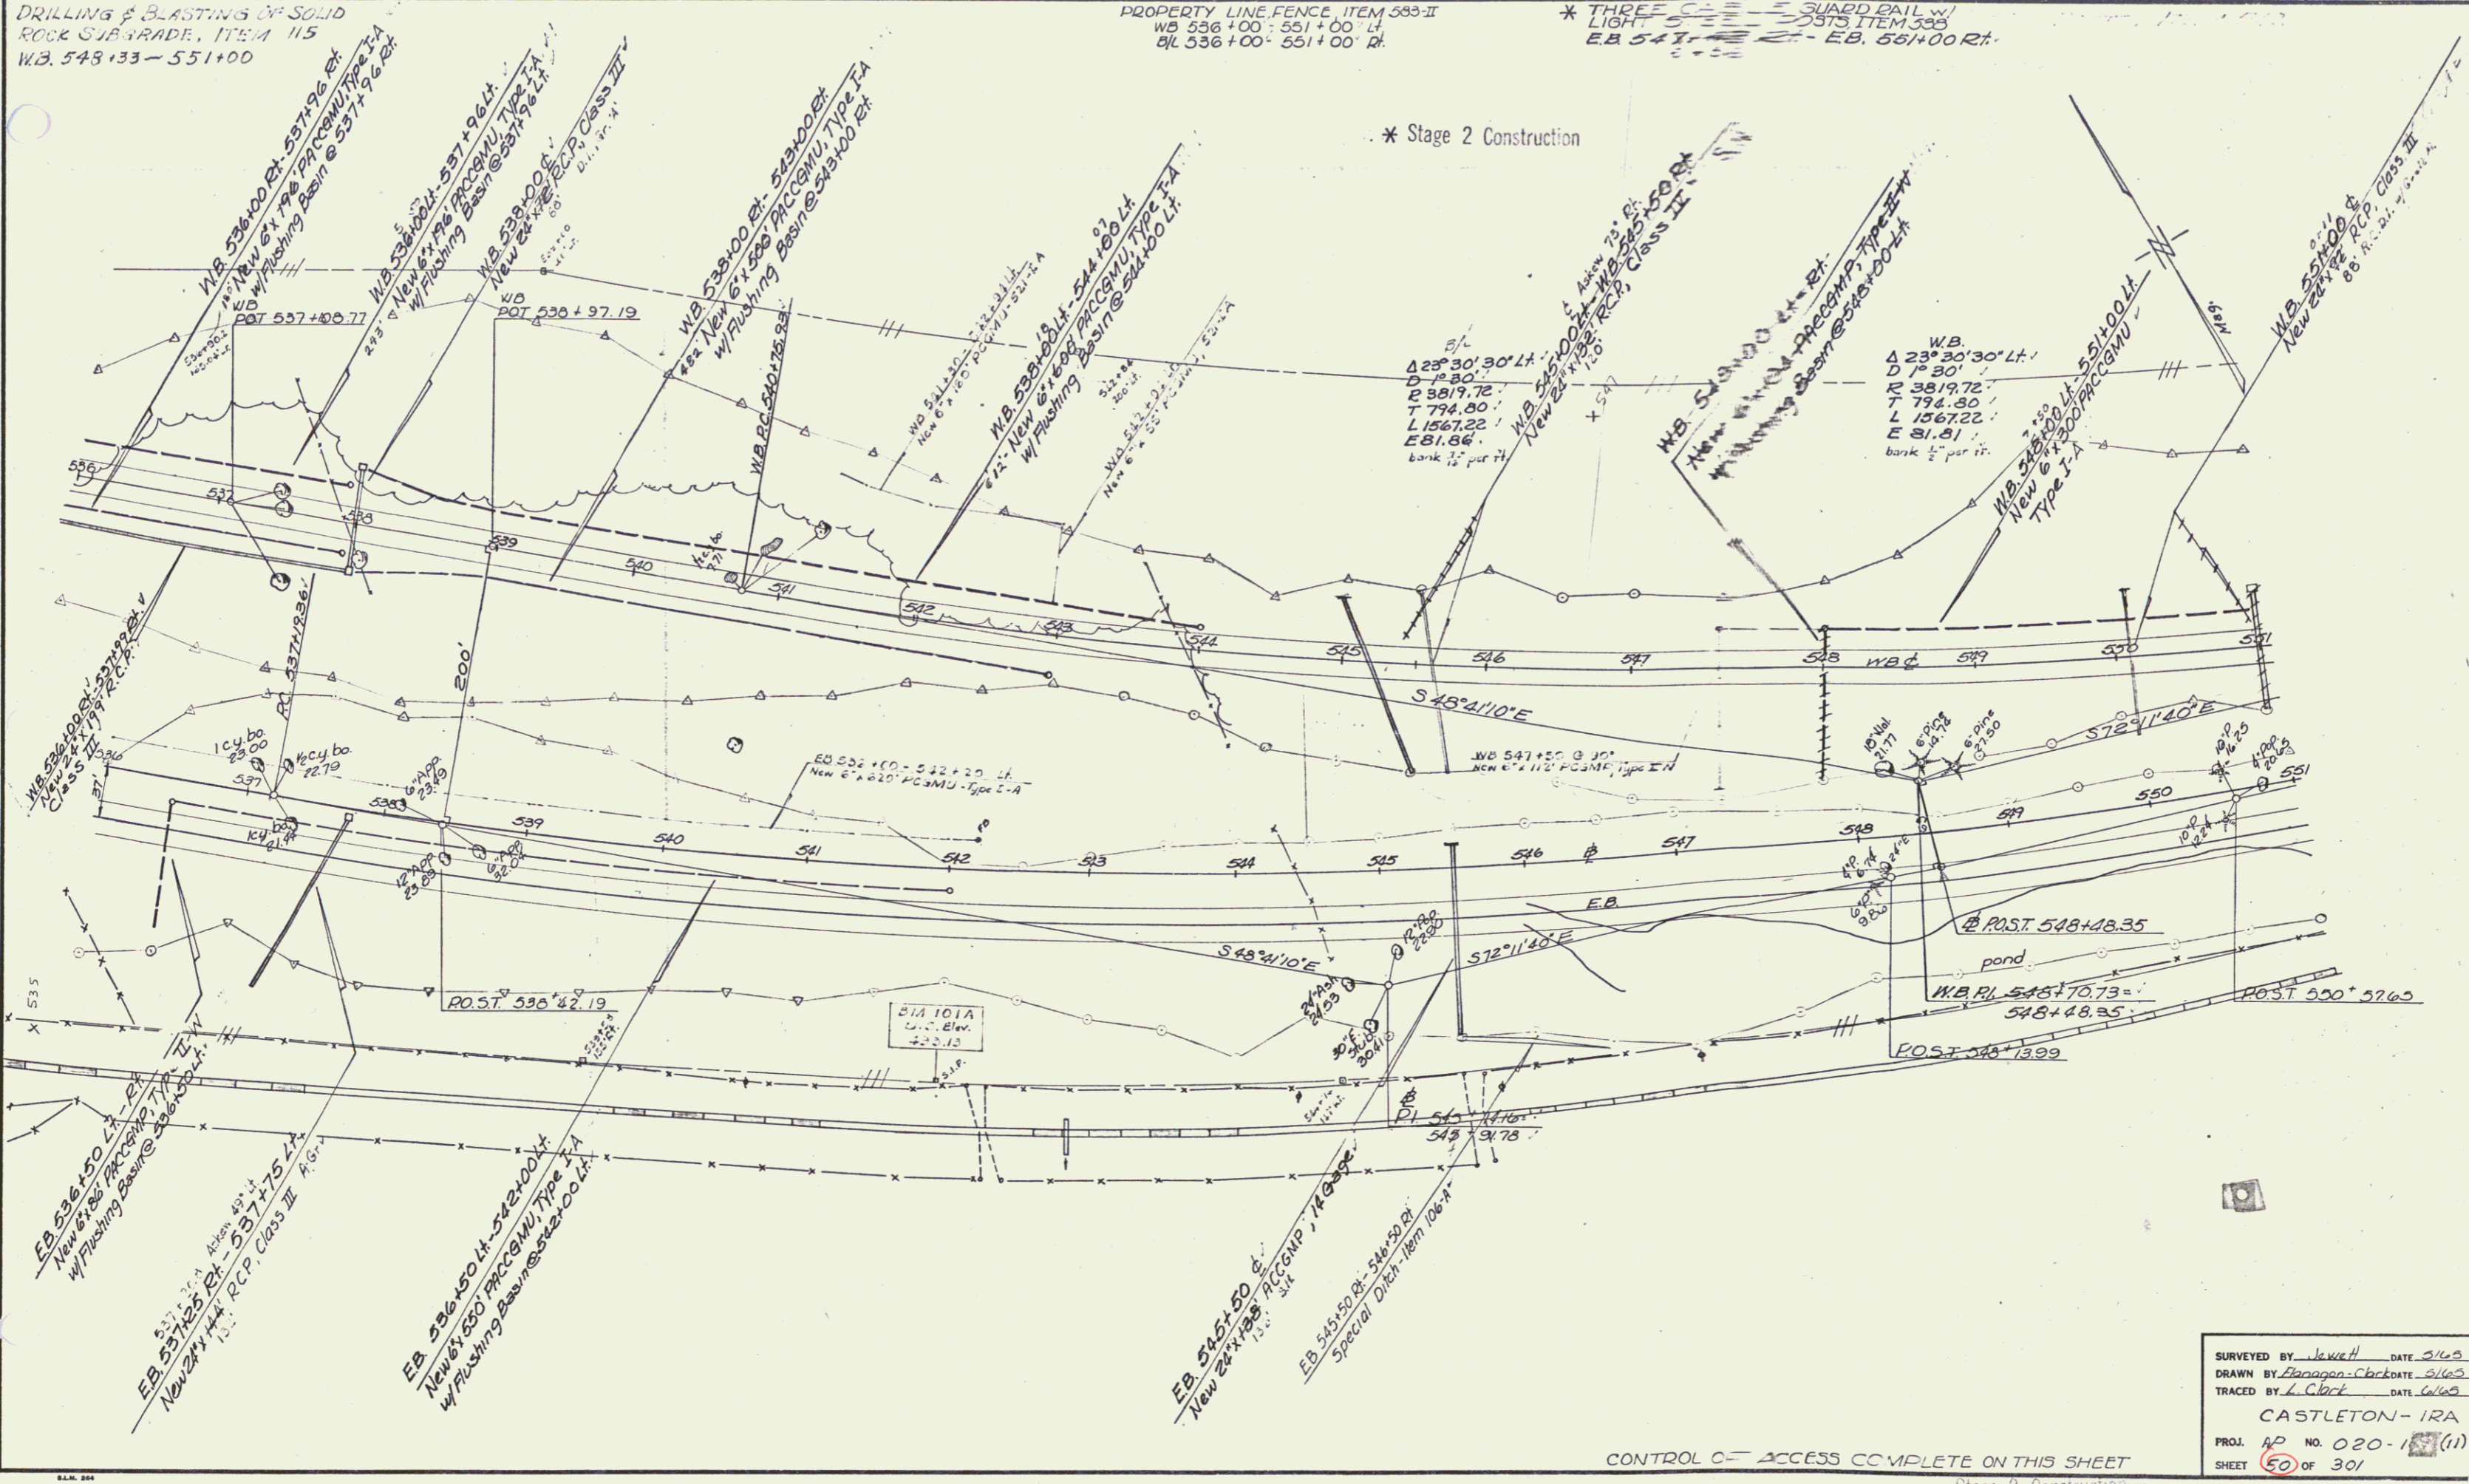

SURVEYED BY J. Clark DATE 5/14/65  
DRAWN BY E. G. Clark DATE 5/14/65  
TRACED BY L. Clark DATE 5/14/65  
CASTLETON - IRA  
PROJ. NO. 020-1(11)  
SHEET 50 OF 301

CONTROL C - ACCESS COMPLETE ON THIS SHEET  
Stage 2 Construction

Sheet 71 of 170 Sheets