


Δ 30°11'00" Lt
 D 5'
 R 1909.56
 T 5.5.03
 L 1006.11
 E 68.22
 Bank 78' per ft.

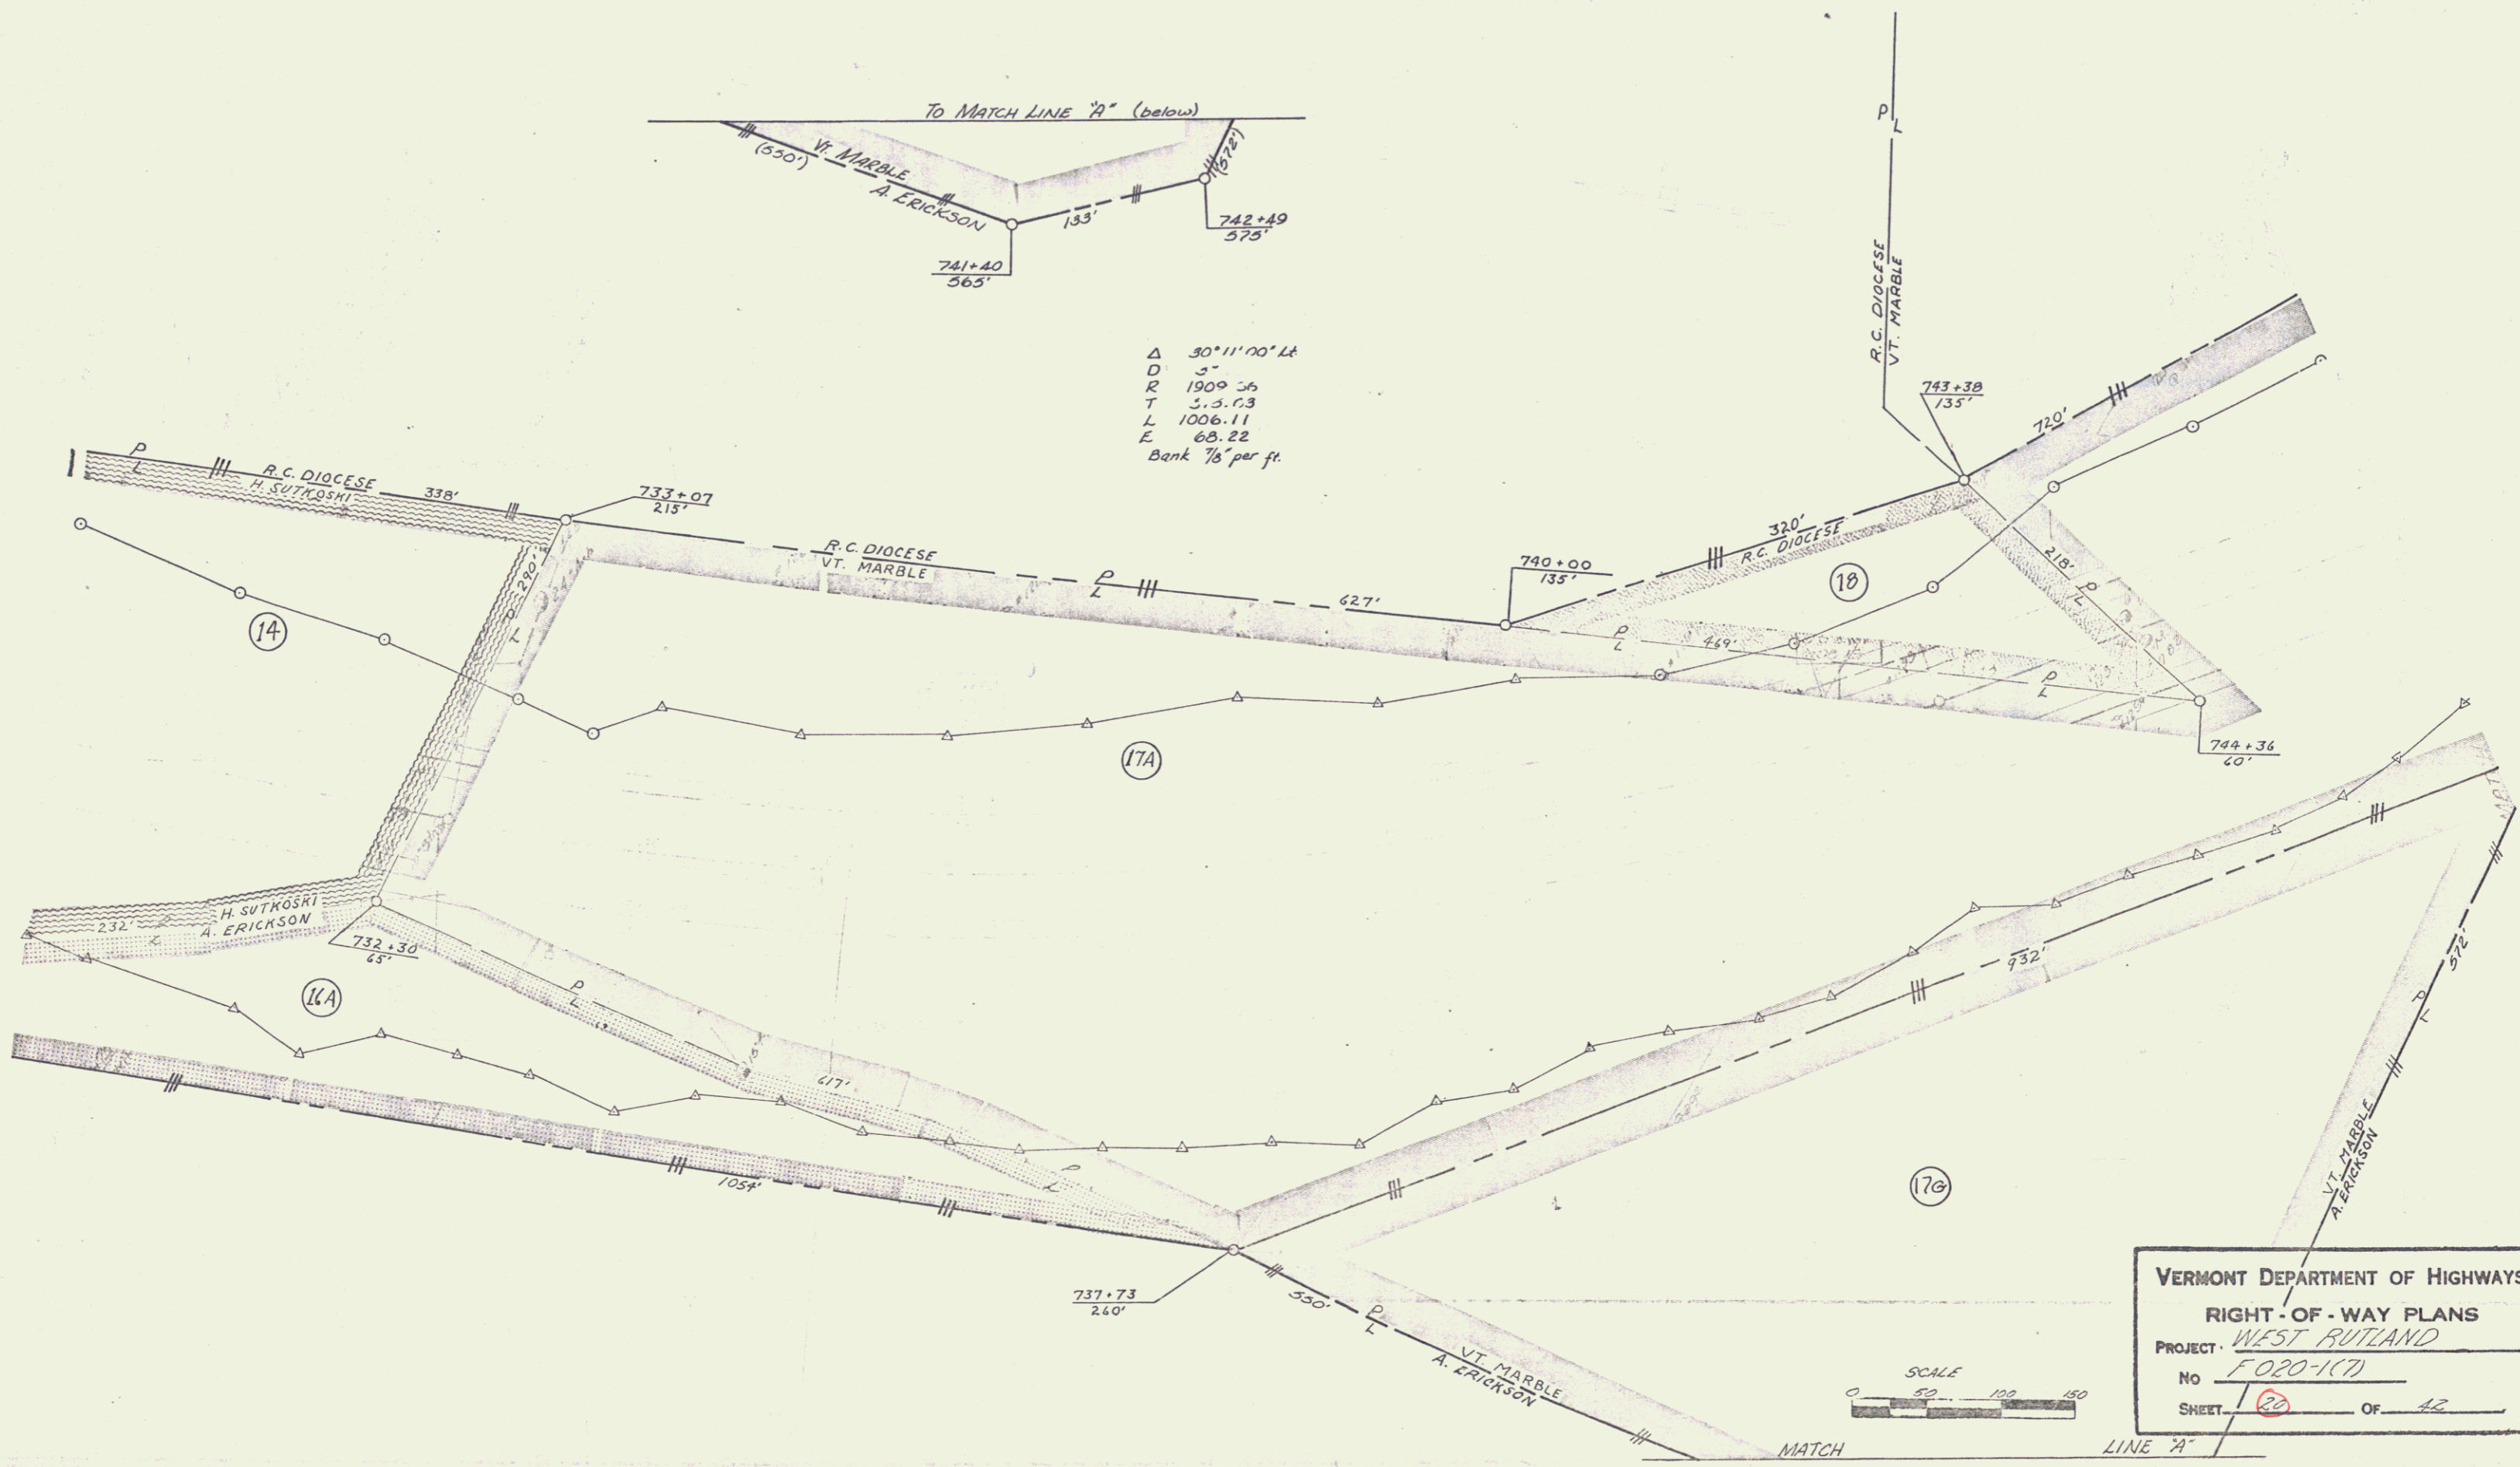

VERMONT DEPARTMENT OF HIGHWAYS
RIGHT-OF-WAY PLANS
 PROJECT: WEST RUTLAND
 No. F020-1(7)
 SHEET 20 OF 42