


Leg A  
 L 90°43'44" RT  
 D 98.137"  
 A 150.00  
 T 151.92  
 L 237.53  
 E 63.49  
 Bank 1/2" per ft

804+25 RT-804+177L  
 New 18" x 12" RCP Class III  
 w/ Type A Grate

Leg D  
 A 89°16'15" RT  
 D 22.918"  
 A 250.00  
 T 246.84  
 L 389.52  
 E 101.32  
 Bank 1/2" per ft

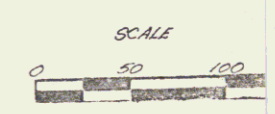

VERMONT DEPARTMENT OF  
 RIGHT-OF-WAY PL  
 PROJECT: WEST RUTLAND  
 No. F020-1(7)  
 SHEET 25 OF 26