

DRILLING & PLASTIC OF SOLID ROCK  
 SUBGRADE 12" 113  
 EB 730+00 - 745+00  
 WB 730+00 - 745+00

Stone Fill on slope protection,  
 Light type, Item 582  
 EB 730+00 - 737+75 Rt.  
 EB 745+25 - 748+00 Rt.  
 Property Line Fence w/ Steel Posts, etc.,  
 Item 583-11  
 EB 730+00 - 742+00 Rt.

Galvanized Chain-Link Fence, Item 581-I  
 WB 730+00 - 746+00 Lt.  
 That fence listed below is to be  
 installed prior to the commencement  
 of other work in this area.  
 WB 730+00 - 733+07 Lt.  
 WB 733+00 - 743+38 Lt.


Bituminous Concrete Curb,  
 Item 555-3  
 EB 746+00 - 746+00 Lt.  
 WB 733+25 - 733+71 Lt. B1  
 WB 7416 - 746+00 Lt.

Drilling & Pre-casting of Culverts  
 Item 125  
 WB 730+00 - 740+24 Lt.  
 EB 730+74 - 730+33 Rt.

Special Ditch  
 Common Excavation, Item 103  
 E.B. 730+63 - 730+88 Rt.

Three Cable Guard Rail  
 w/ Light Steel Posts, Item 538  
 EB 730+00 - 738+76 Lt.  
 EB 738+75 - 746+00 Lt.  
 WB 730+00 - 733+74 Lt.  
 WB 741+13 - 746+00 Lt.

\*Stage 2 Construction

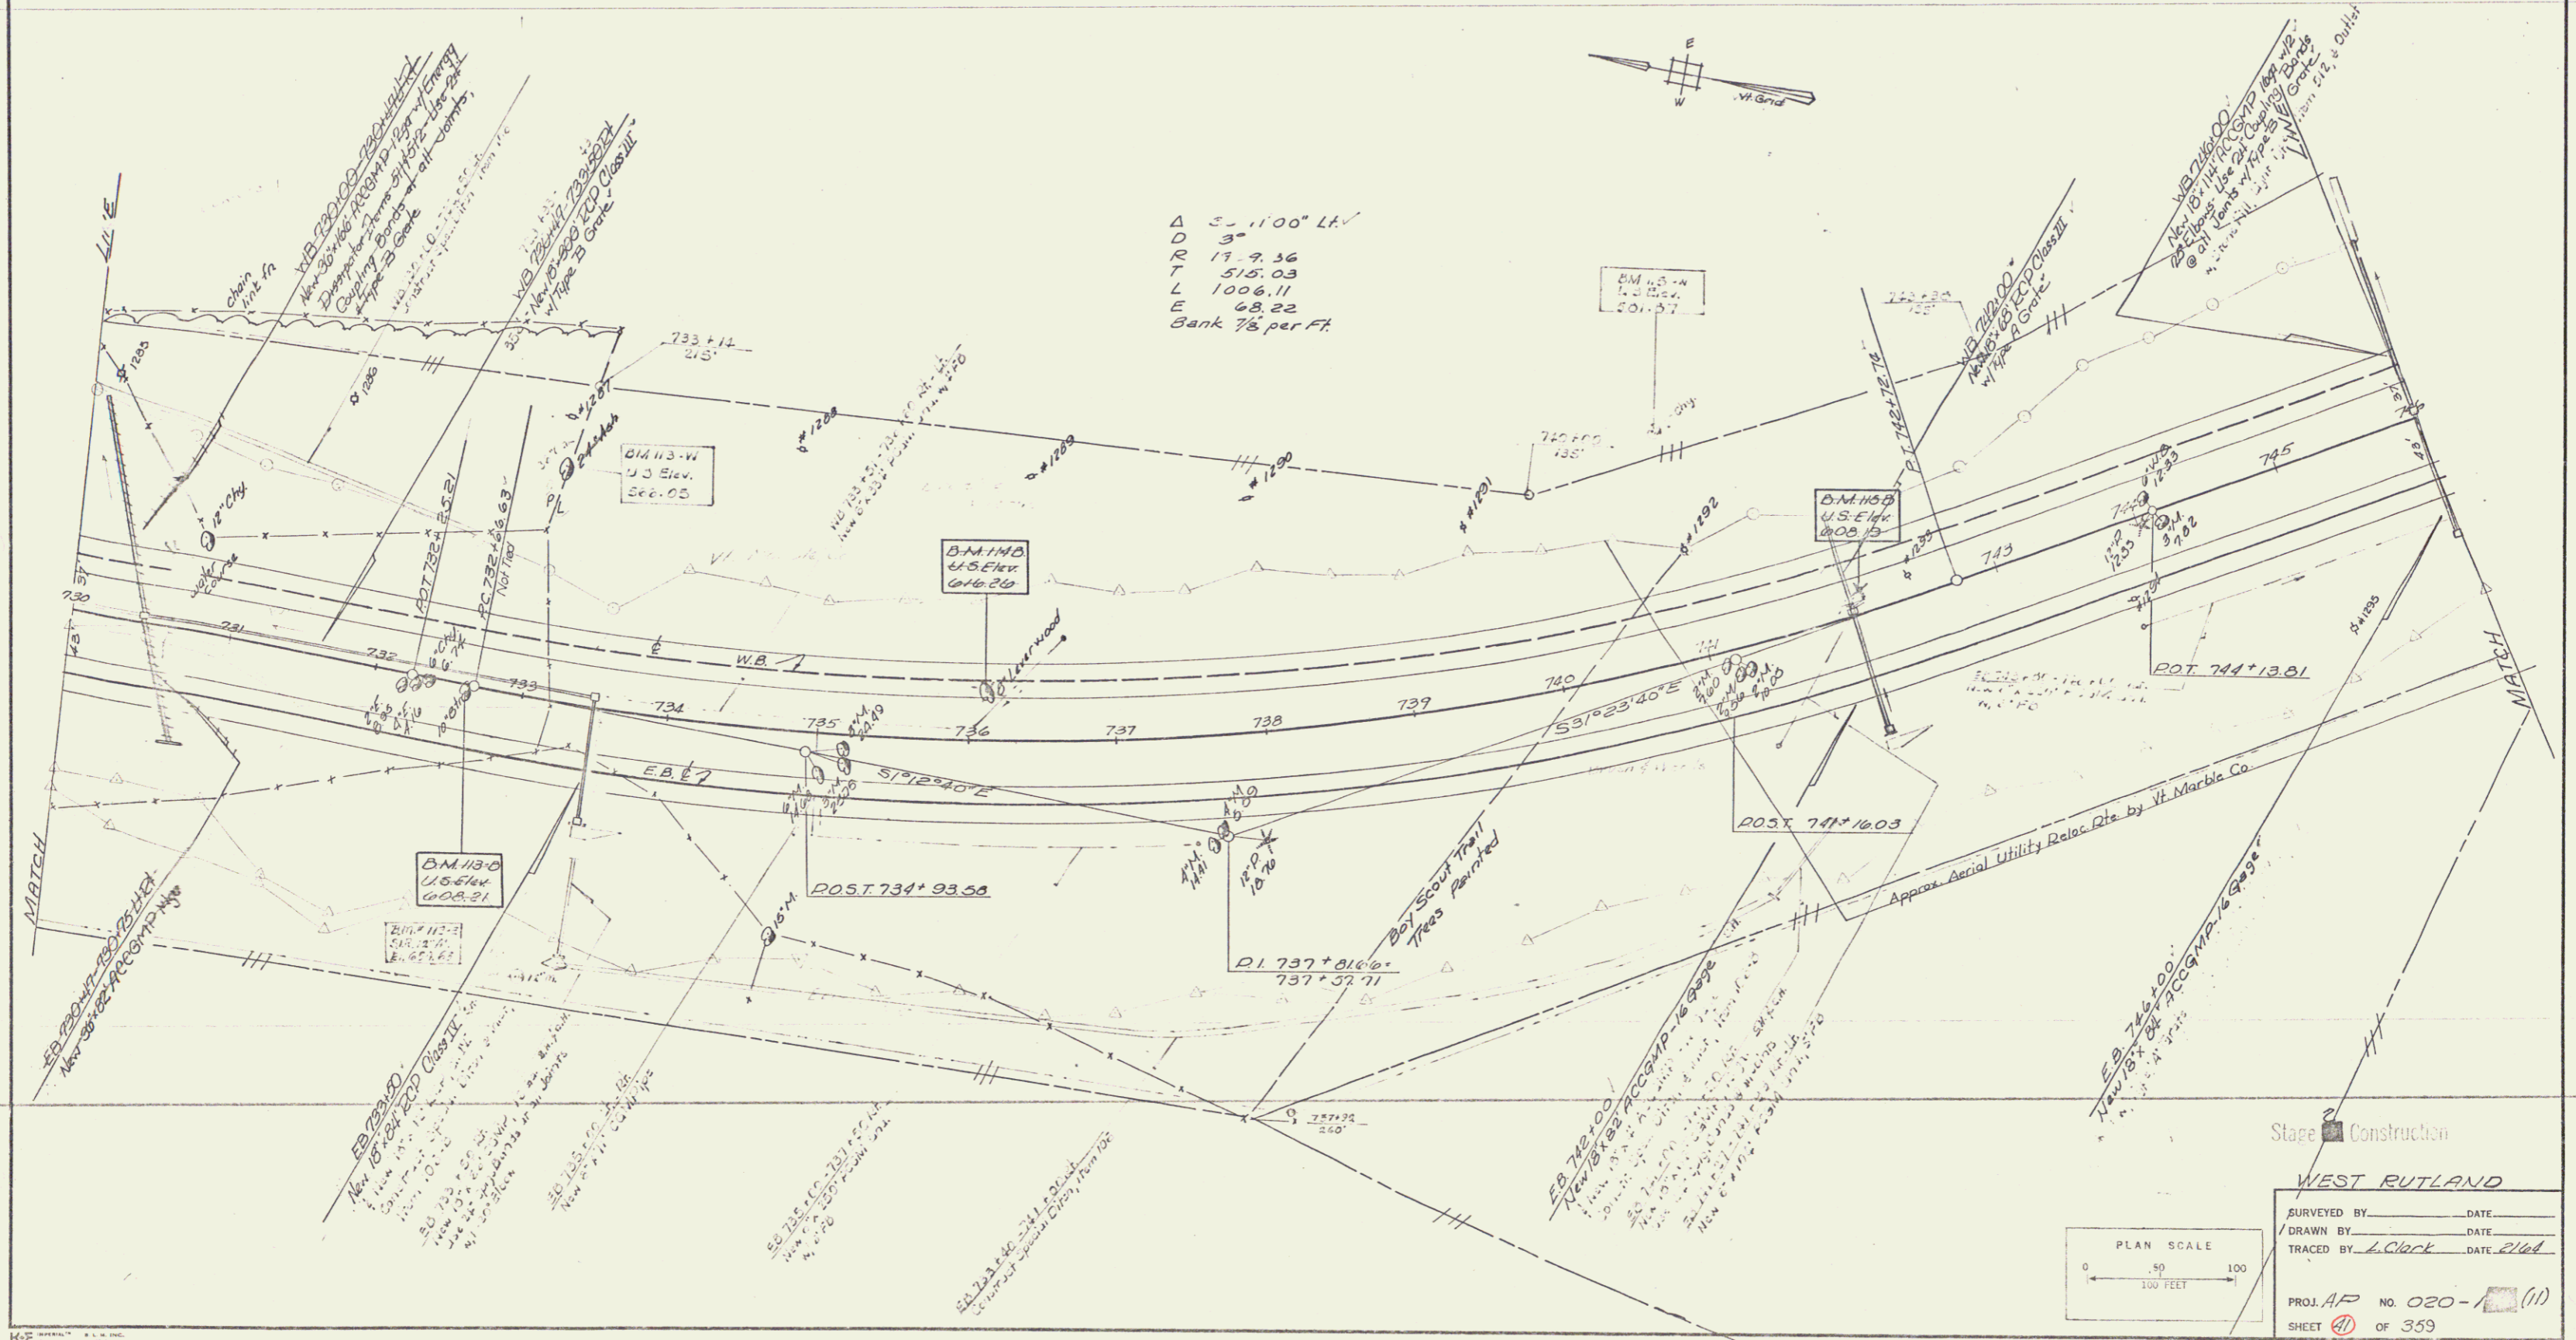

Δ 3 - 1100" L.V.  
 D 3"  
 R 17 - 9.36  
 T 515.03  
 L 1006.11  
 E 68.22  
 Bank 7/8 per Ft.

Stage 2 Construction  
**WEST RUTLAND**  
 SURVEYED BY \_\_\_\_\_ DATE \_\_\_\_\_  
 DRAWN BY \_\_\_\_\_ DATE \_\_\_\_\_  
 TRACED BY L. Clark DATE 2/16/64  
 PROJ. AP NO. 020-1 (11)  
