


- ▲ US 4 POT 11+85+ JUGHANDLE D+42.89
- ▲ US 4 POT 12+00+ @ 805+41.44
- ▲ END PROJECT FO20-(15) @ 805+15.44

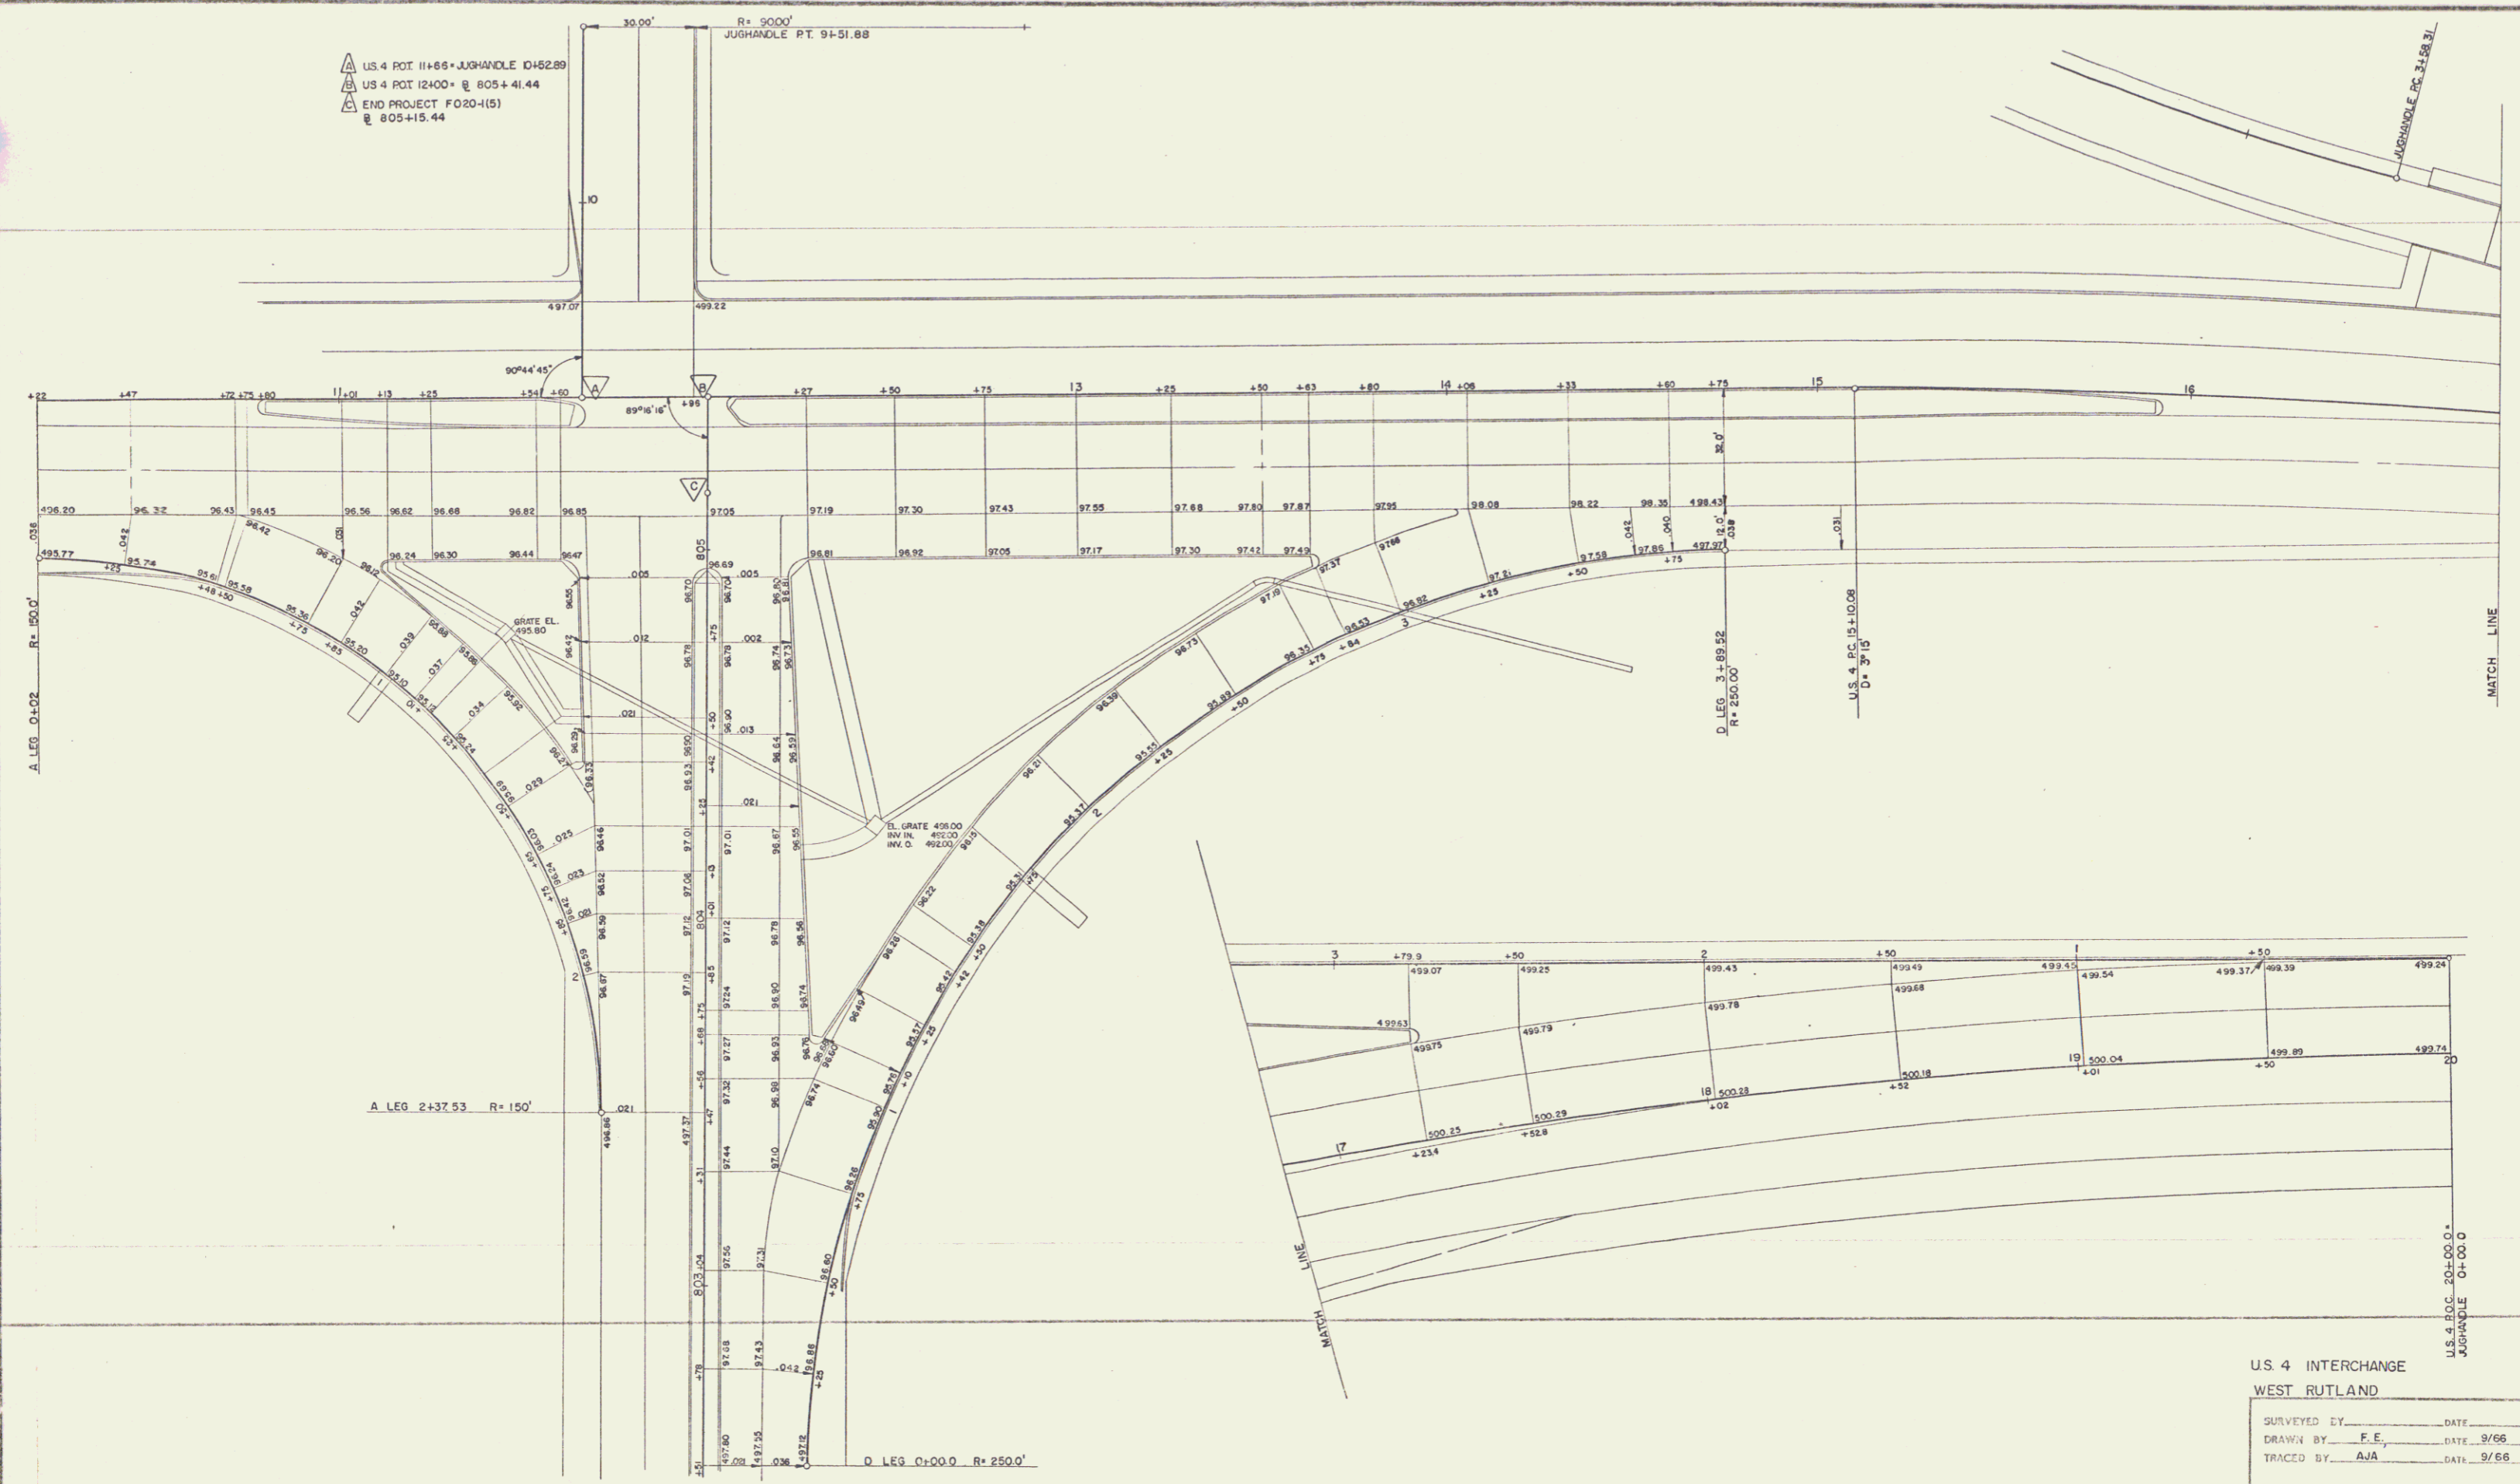

U.S. 4 INTERCHANGE
WEST RUTLAND

SURVEYED BY _____ DATE _____
 DRAWN BY F.E. DATE 9/66
 TRACED BY AJA DATE 9/66

Stage 2 Construction

PROJ AP NO. 020-1 (11)
 SHEET 56 OF 359

Sheet 112 of 170 Sheets

U.S. 4 E.O.C. 20+06.0+ JUGHANDLE 0+00.0+