


CONSTRUCT DRIVE	
STATION	POS.
715+78	LT
723+78	LT
725+00	LT

DEMOLITION AND DISPOSAL OF BUILDING ITEM 506	
STATION	POS.
723+60	RT/100%

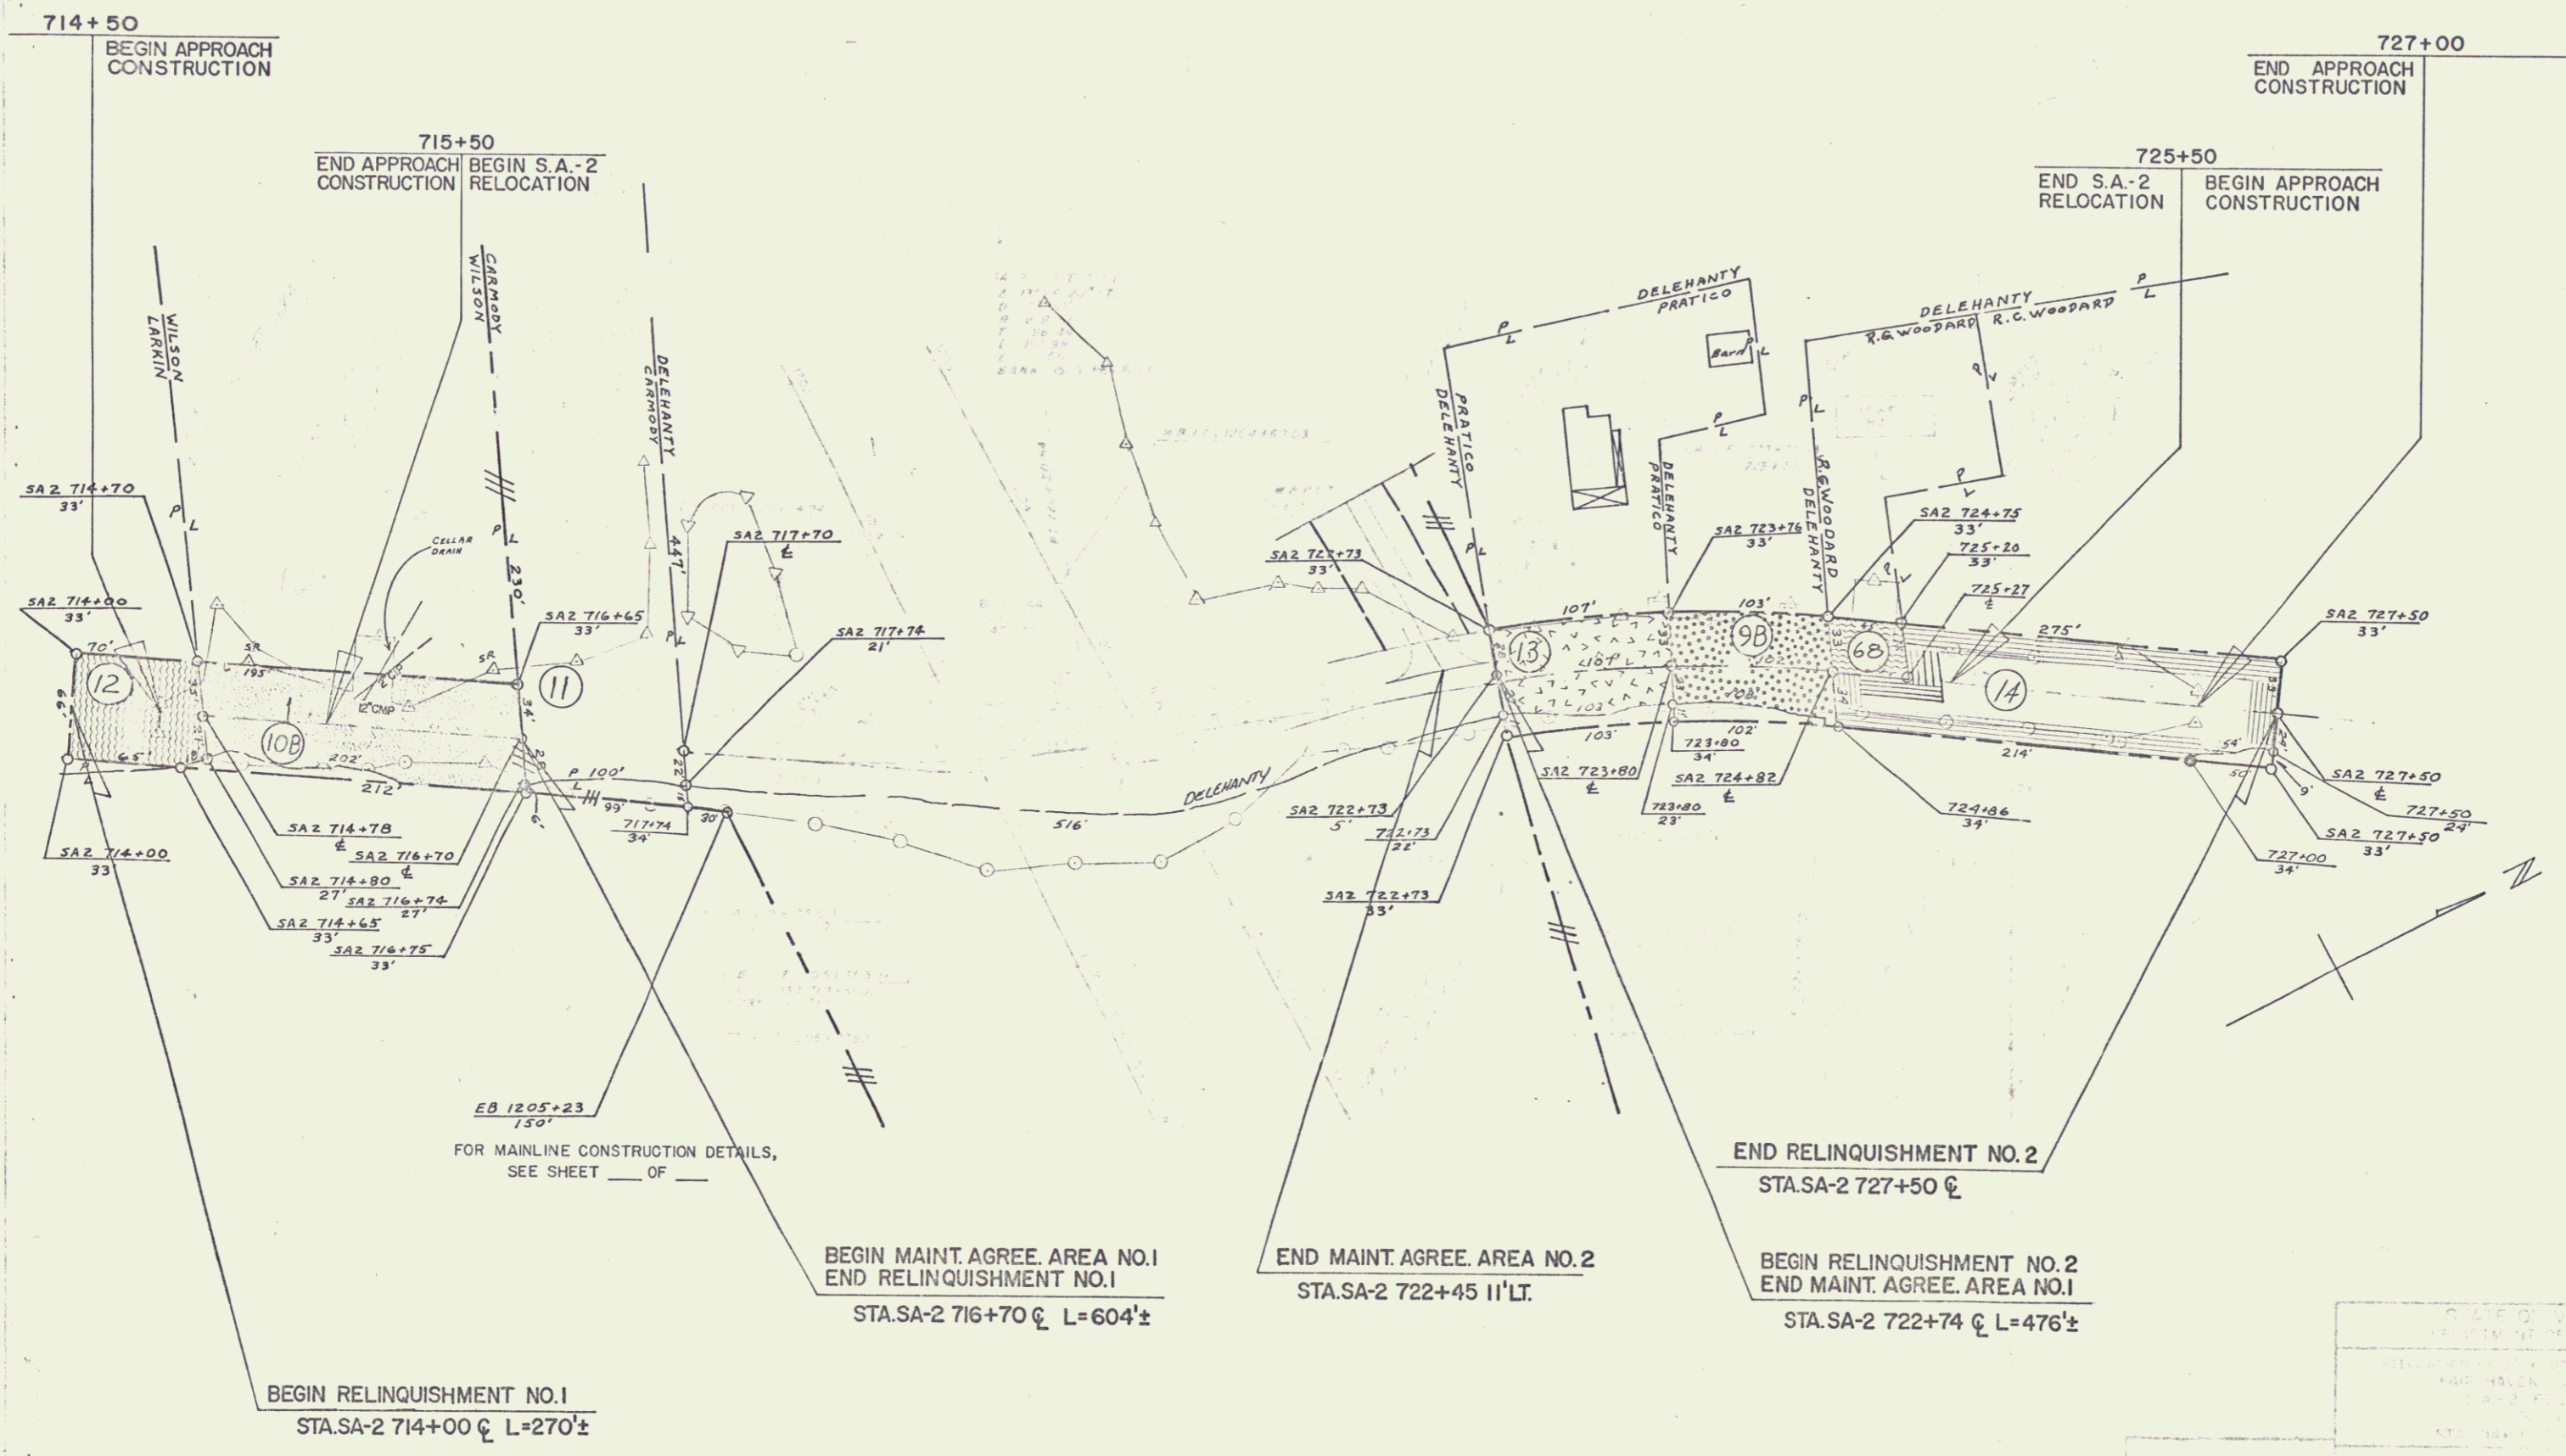

BEGIN RELINQUISHMENT NO. 1
STA.SA-2 714+00 \pm L=270' \pm

BEGIN MAINT. AGREE. AREA NO. 1
END RELINQUISHMENT NO. 1
STA.SA-2 716+70 \pm L=604' \pm

END MAINT. AGREE. AREA NO. 2
STA.SA-2 722+45 11' LT.

END RELINQUISHMENT NO. 2
STA.SA-2 727+50 \pm
BEGIN RELINQUISHMENT NO. 2
END MAINT. AGREE. AREA NO. 1
STA.SA-2 722+74 \pm L=476' \pm

FOR MAINLINE CONSTRUCTION DETAILS,
SEE SHEET ___ OF ___

