


PROPERTY LINE FENCE WITH STEEL POSTS ITEM 583 - MOD.		
STATION	STATION	POS.

DEMOLITION & DISPOSAL OF BUILDING ITEM 586		
STATION	STATION	POS.

CONSTRUCT DRIVE		
STATION	STATION	POS.

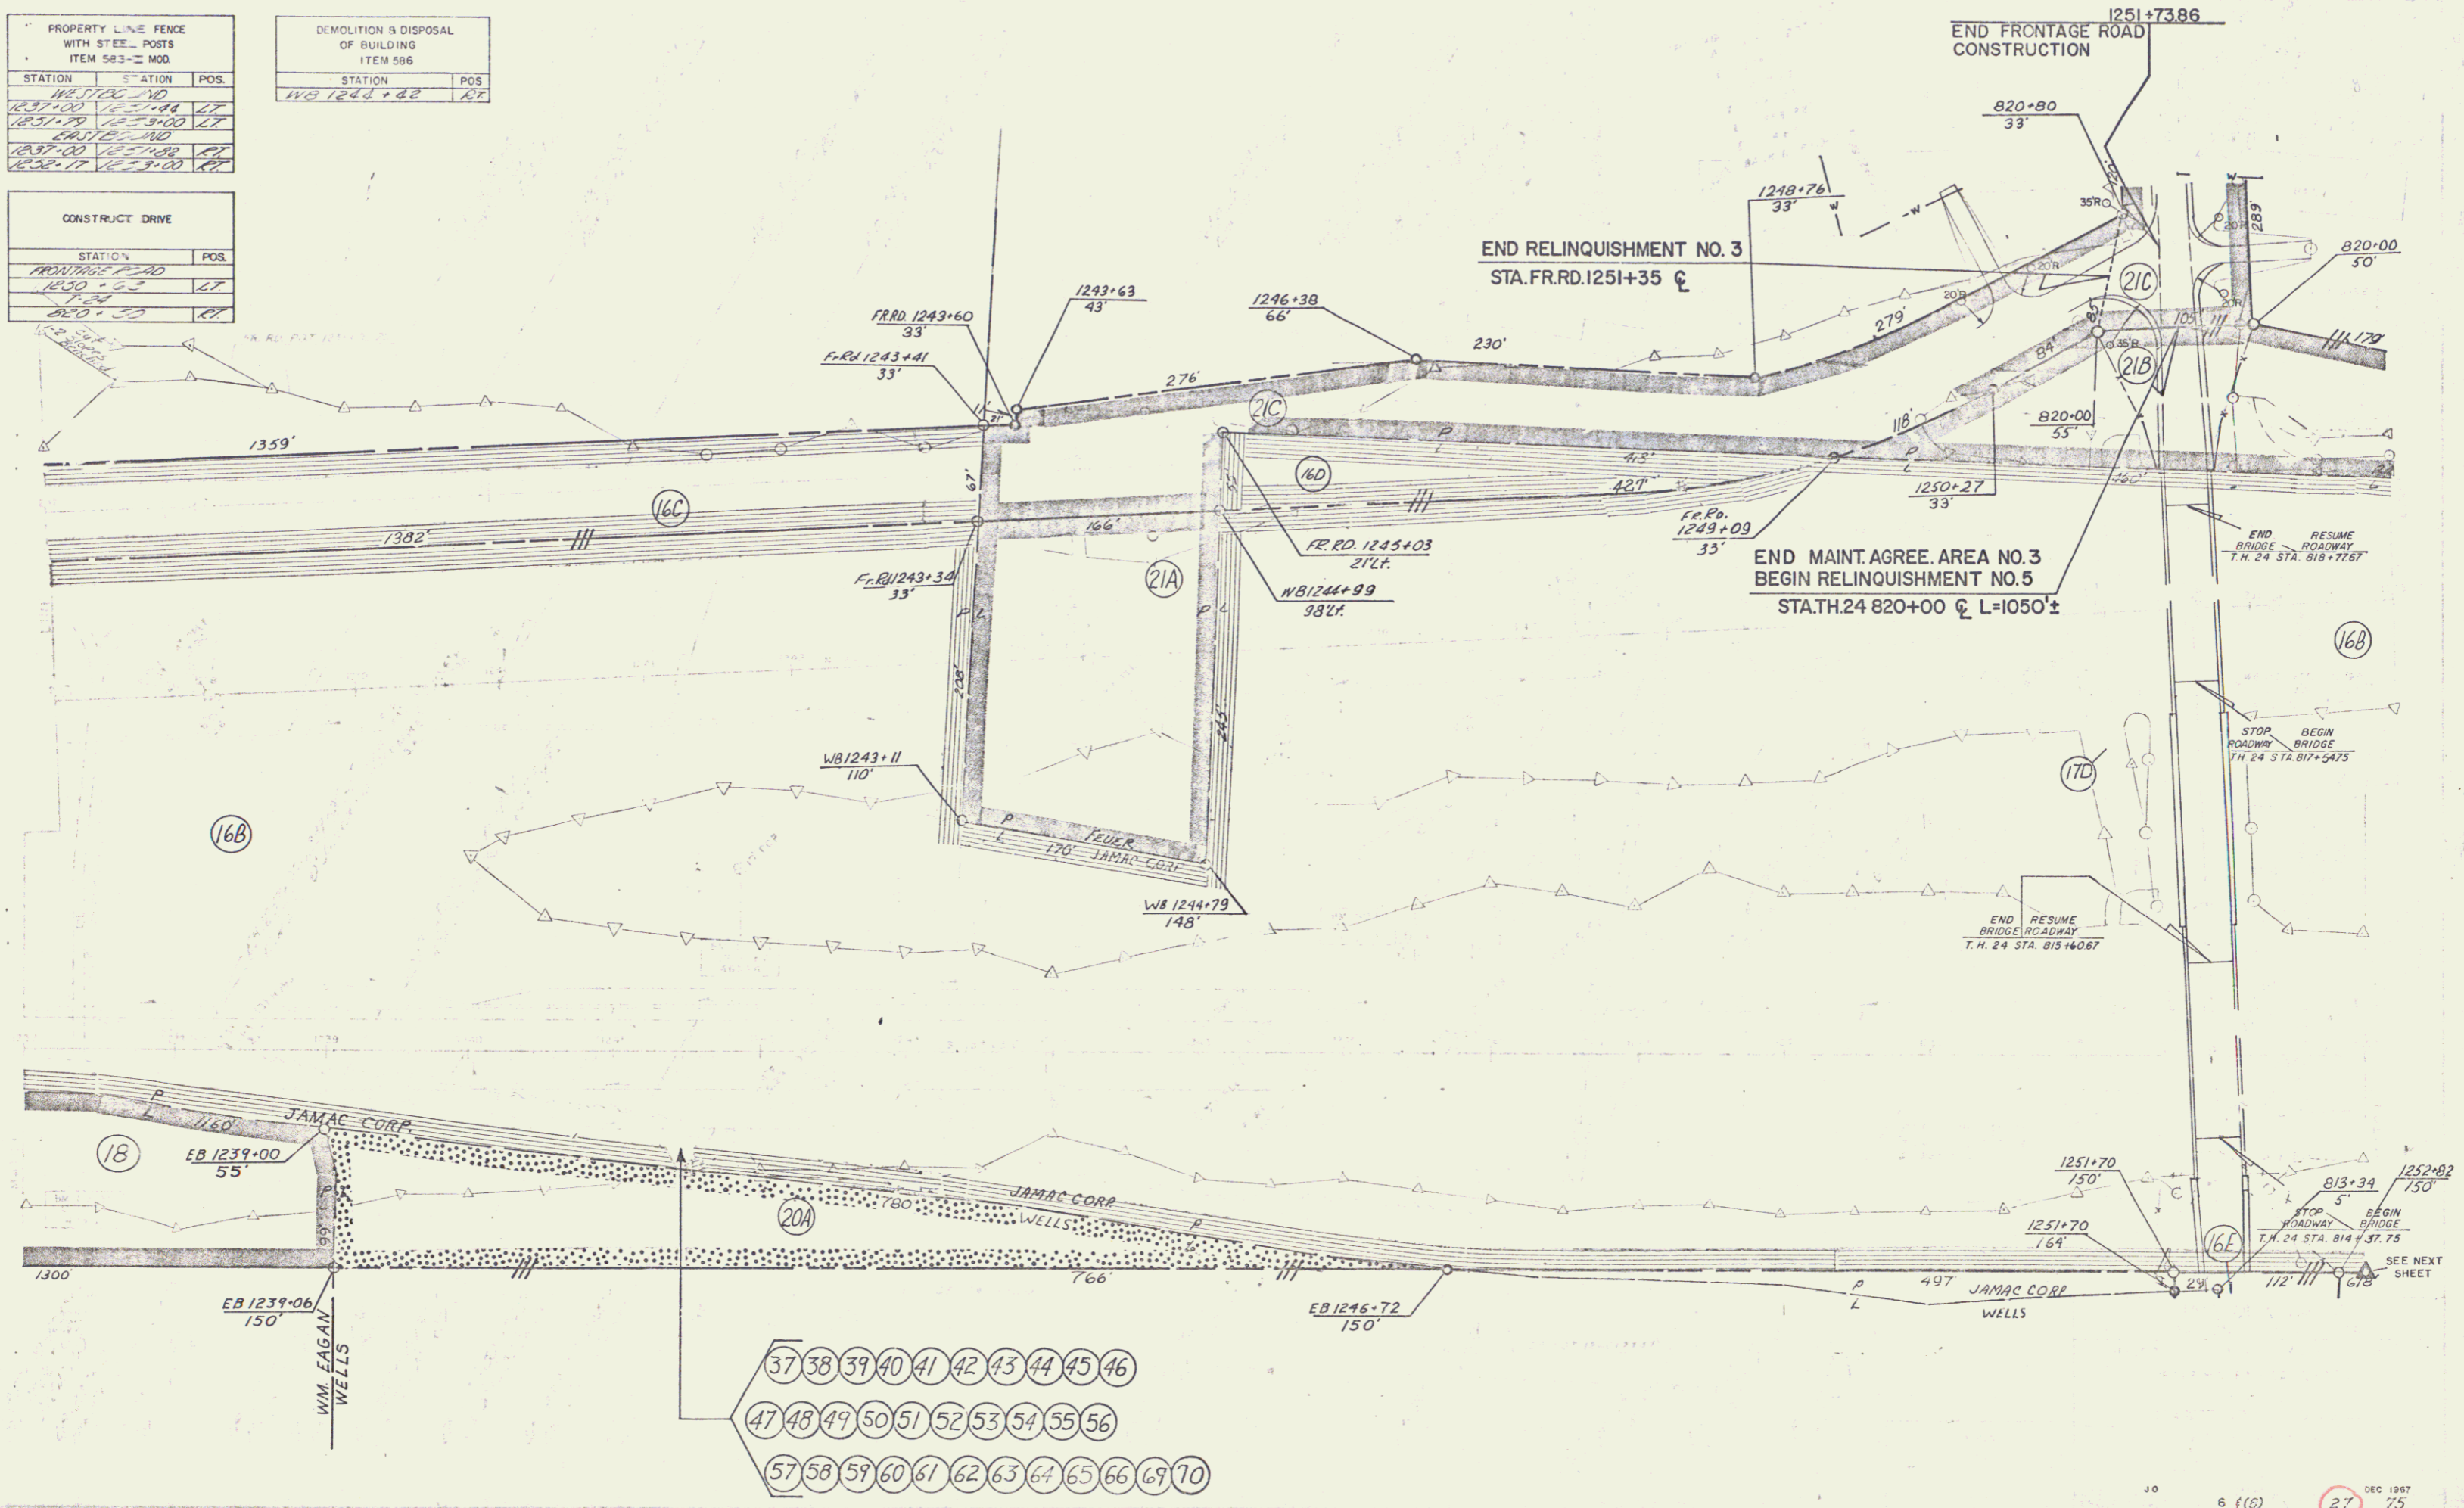

- 37 38 39 40 41 42 43 44 45 46
- 47 48 49 50 51 52 53 54 55 56
- 57 58 59 60 61 62 63 64 65 66 67 70