


PROPERTY LINE FENCE WITH STEEL POSTS ITEM 553-II MOD.		
STATION	STATION	POS.
WEST BOUND		
1285+75	1289+31.8	RT
EAST BOUND		
1285+75	1289+31.8	LT

GRANITE SLOPE EDGING ITEM 556-A		
STATION	STATION	POS.
WEST BOUND		
1285+75	1289+31.8	RT
EAST BOUND		
1285+75	1289+31.8	LT

DEMOLITION AND DISPOSAL OF BUILDING ITEM 556		
STATION	STATION	POS.
WEST BOUND		
1285+75	1289+31.8	RT
EAST BOUND		
1285+75	1289+31.8	LT

CONSTRUCT RAMPS		
STATION	STATION	RAMP
11+20	14+74.33	P
21+00	24+20	Q

CONSTRUCT SPEED CHANGE LANES		
STATION	STATION	POS.
EAST BOUND		
1285+75	1289+31.8	RT
WEST BOUND		
1285+75	1289+31.8	LT

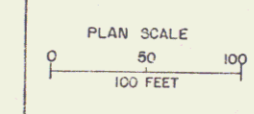

JO F 020-(16)F(3) 34 DEC 1967 75