



WOOD GUIDE POSTS REQUIRED			CABLE GUARD RAIL REQUIRED			NEW REIN. CONC. PIPE CULVERTS REQUIRED			NEW REIN. CONC. BOX CULVERTS REQUIRED		
Sta	Left	Right	Stations	Length	Height	Size	Depth	Length	Concrete	Steel	St. Encl.

STATE ROAD DIST. NO. 9

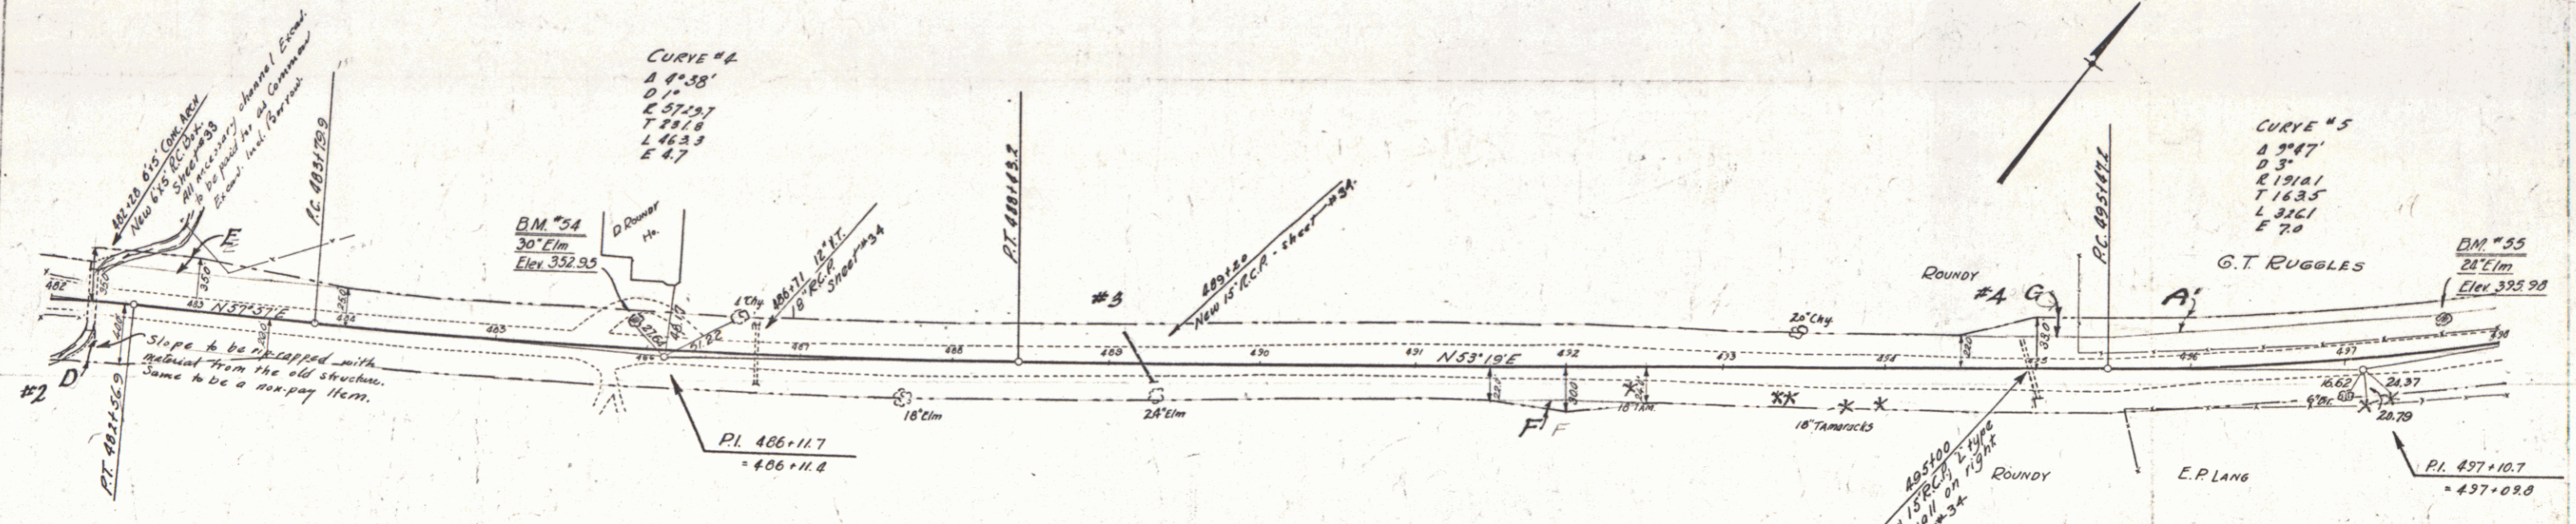

Parcel	Kind of Instrument	Date of Instrument	Grantor	Grantee	Recorded	Remarks
D.E.F.G. Cont'd. 1924	C.C.D.	2-3-32	Ol. L.B. & D.N. Roundy	St. 34	246-248	3-17-32 (489120 & 489100)
A	"	3-17-32	G.T. & F.R. Ruggles	St. 34	251	3-17-32

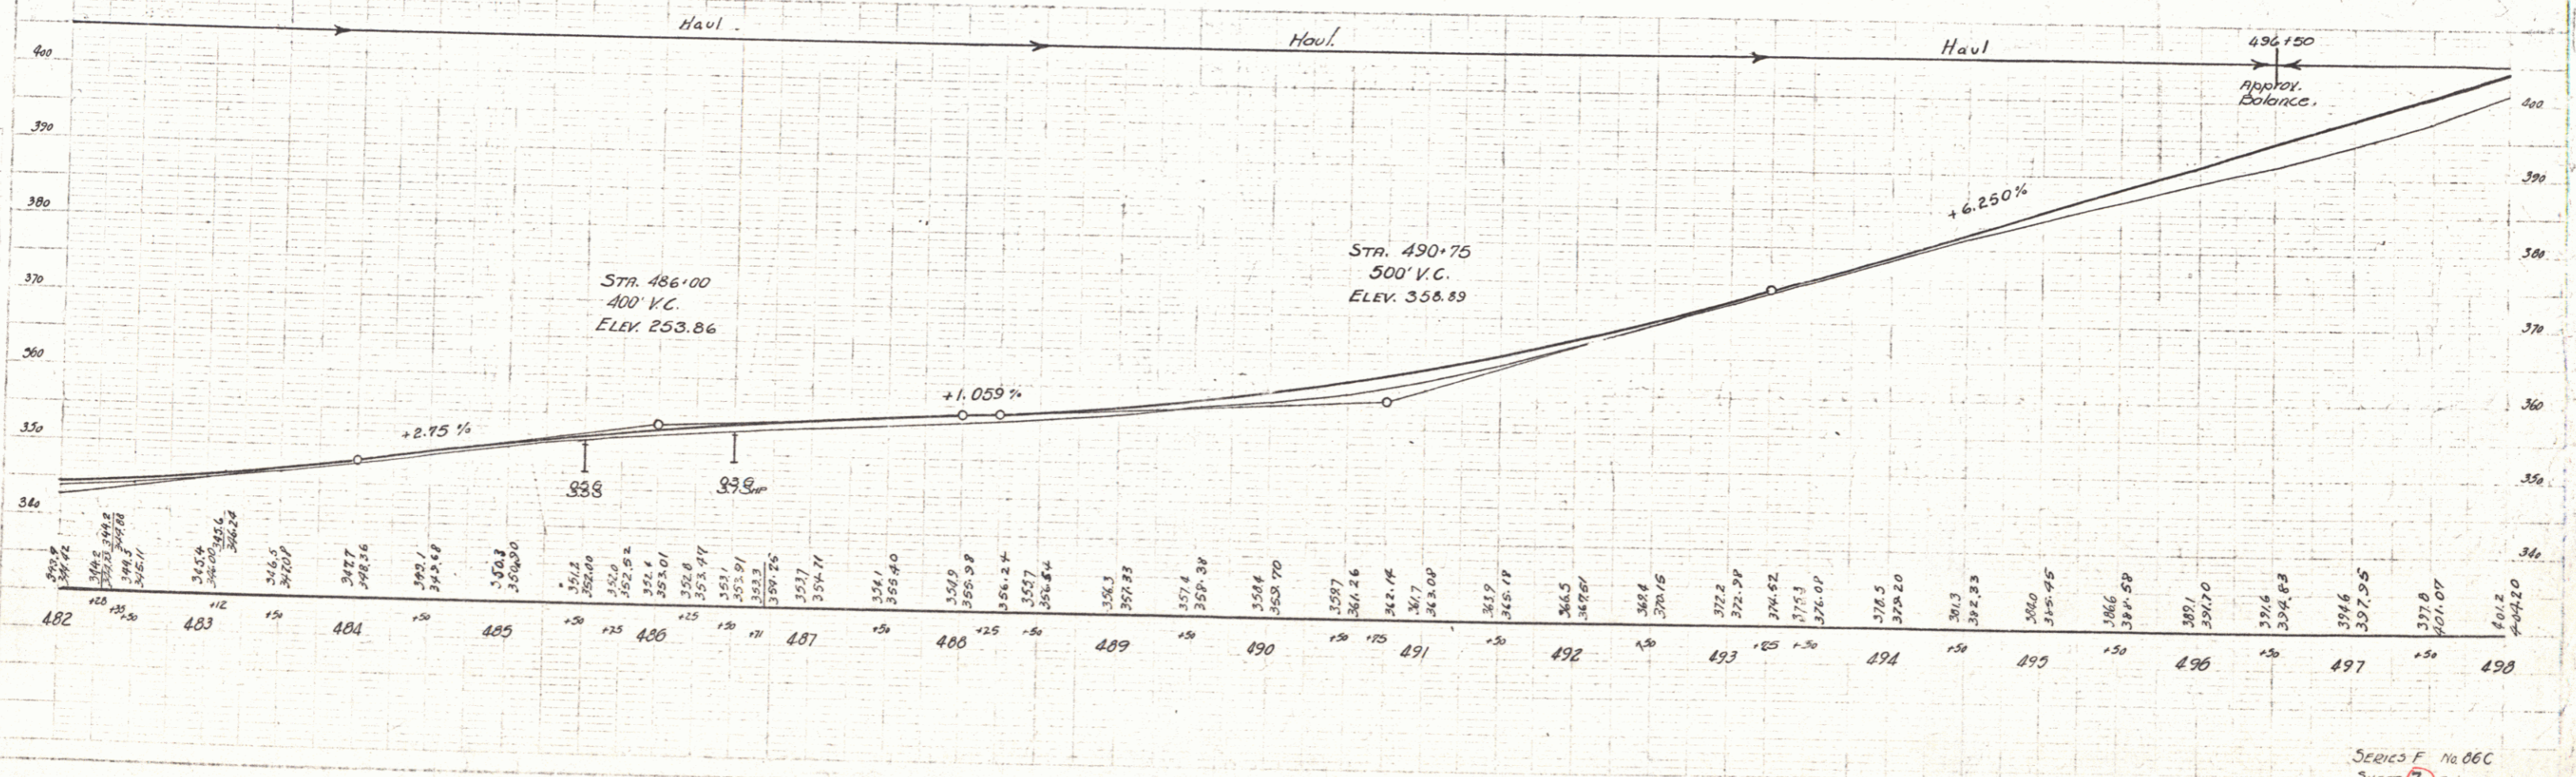

Series F No. 06C
 SHEET 7 OF 110