



Weed Guide Posts		
Culv. Sta.	Left	Right
572.50	1	1
580.00	1	1

CABLE GUARD RAIL REQUIRED			
Stations	Length	Const.	Qty. Req.
576+28.11	48	40	88

NEW REIN. CONC. PIPE CULVERTS REQUIRED			
Station	Diarm.	Length	C.C. or Steel

Parcel B.C.D.E.F. Culv. 5'x3'x3'
 Kind of Instrument G.C.D.
 Date of Instrument 5-25-32
 Recorded 5-27-32
 Book Page Date
 5-27-32 Culv. Sta. 572.50 to 580.00

 66 C 1931 13 110

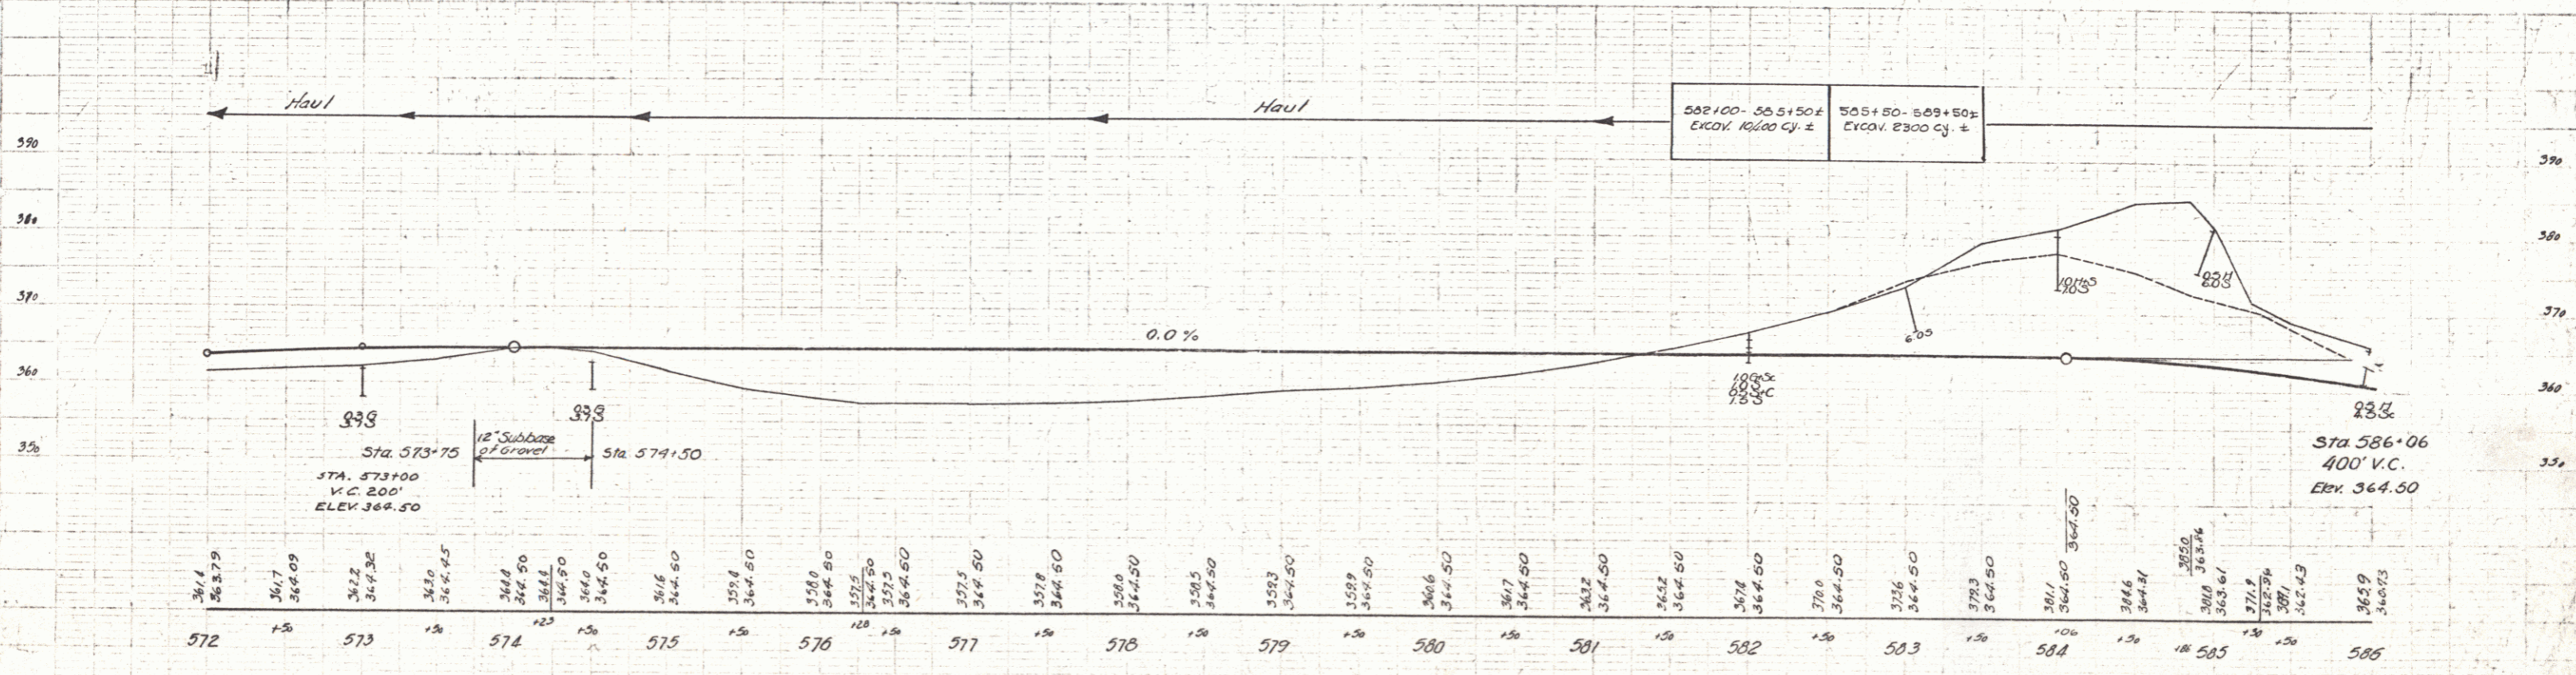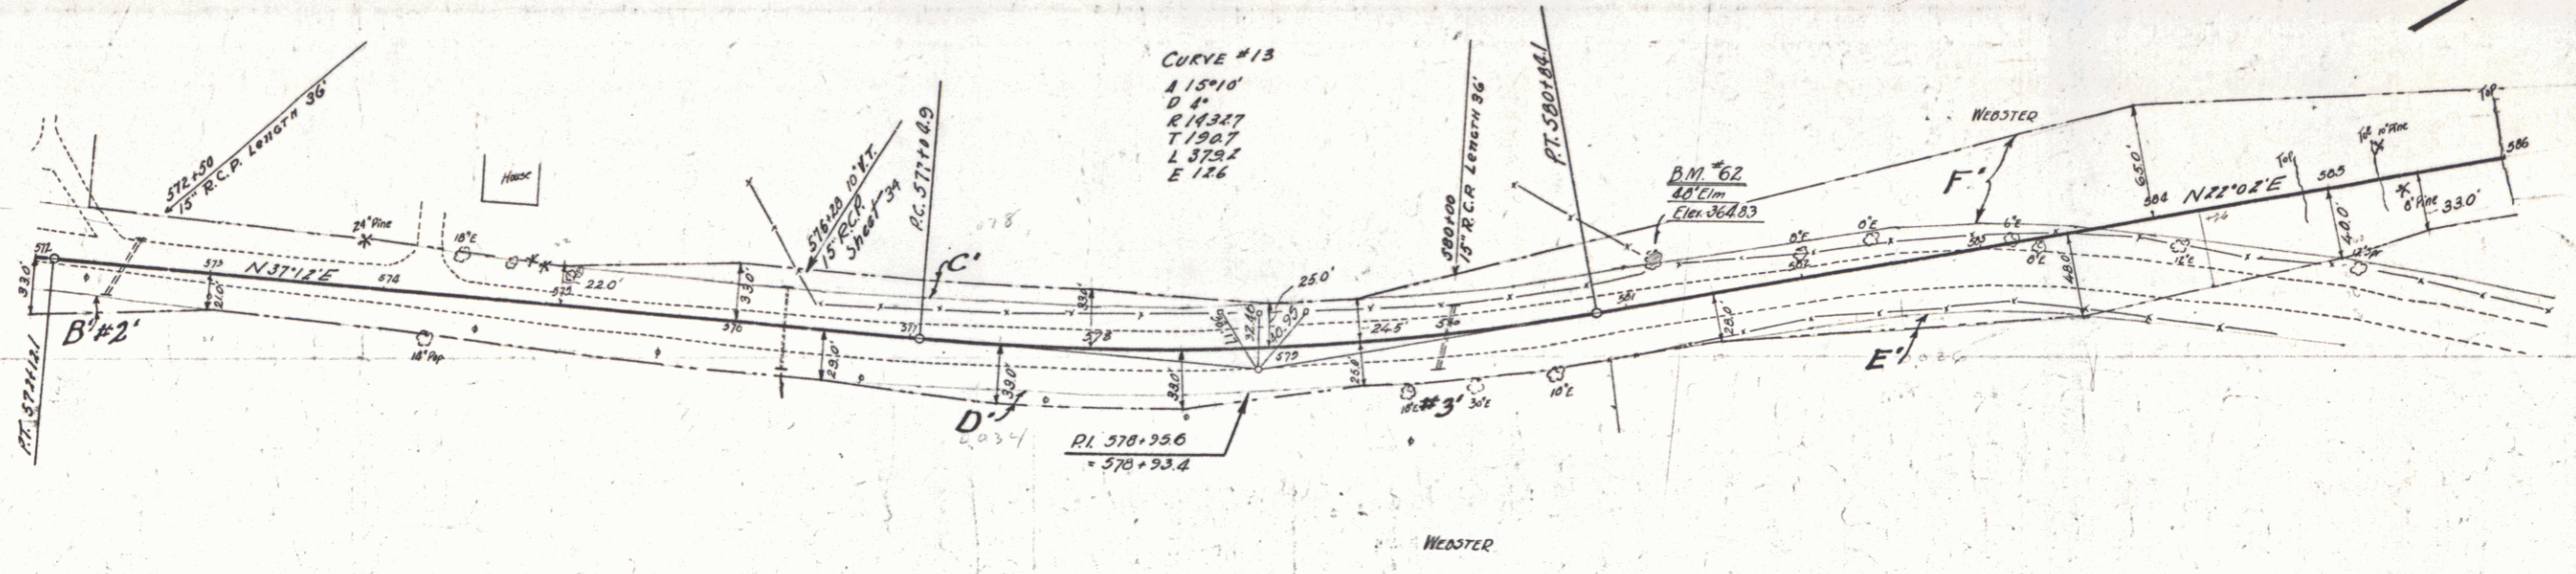

SERIES F No 66C
 SHEET 13 OF 110