
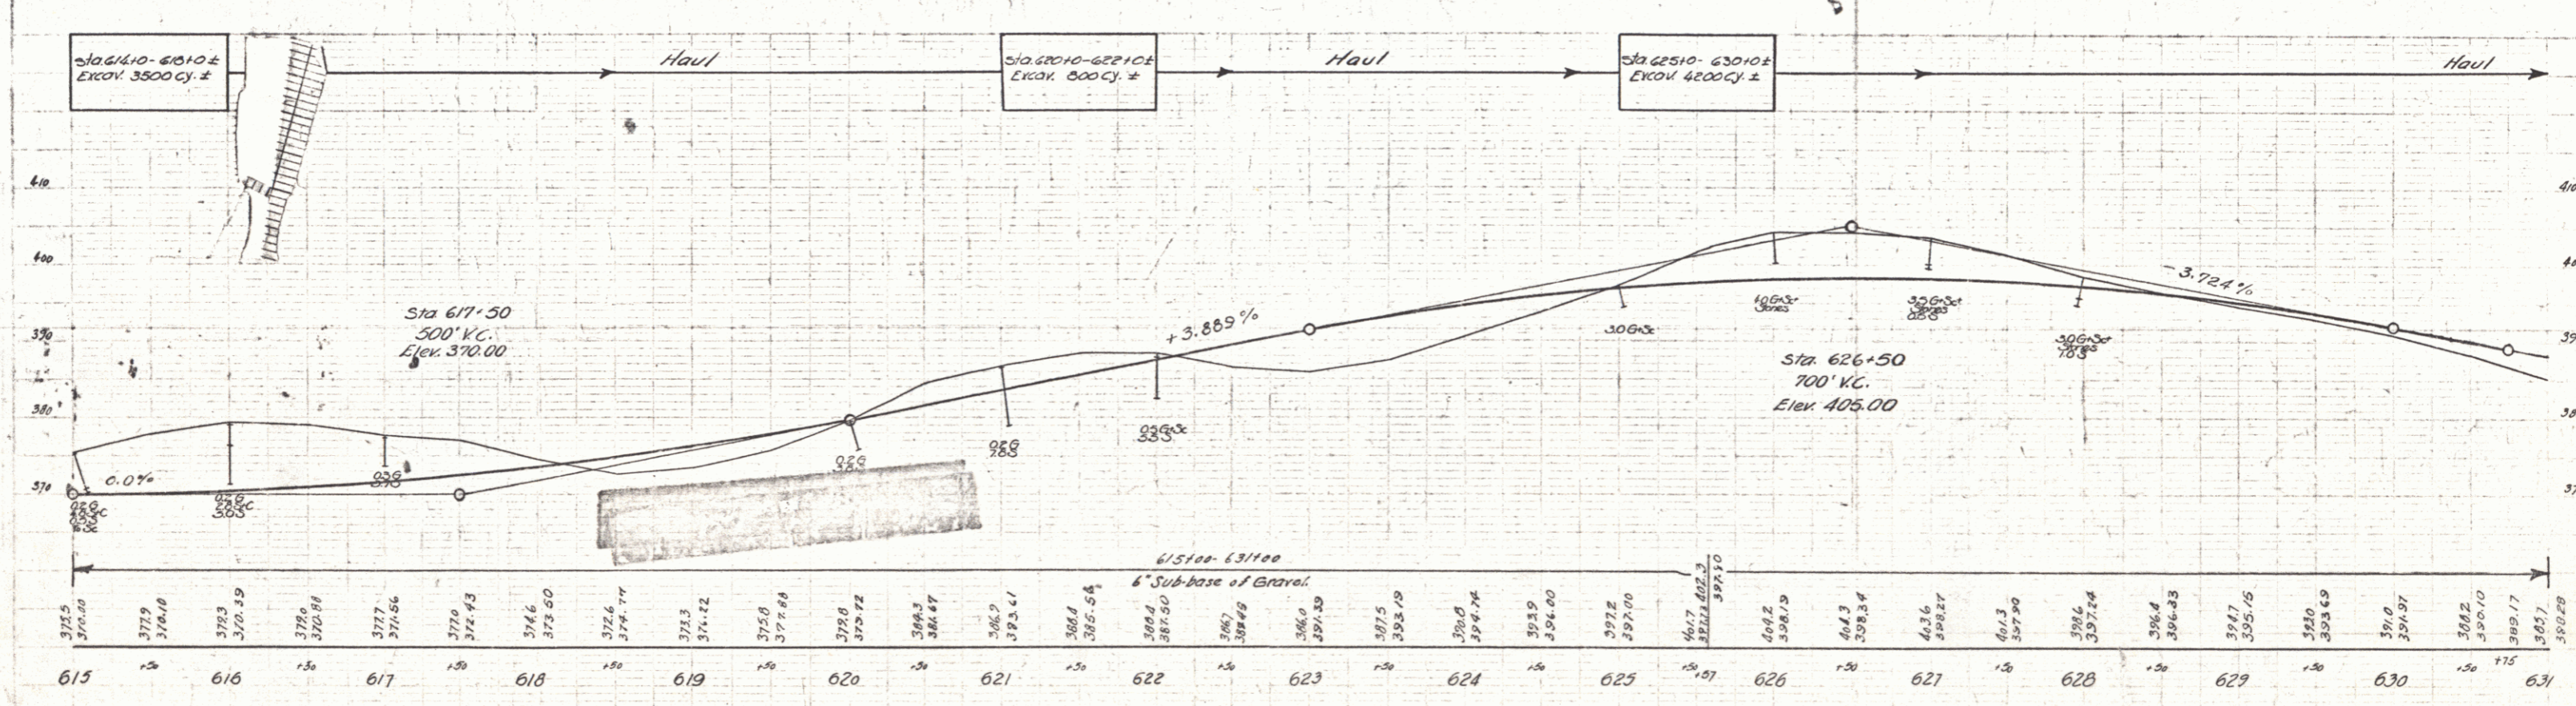


CHALK GUNDO PAV. REQUIRED
 Stations Length Const. Pav. Temp.
 61716-619100 L. 144' 48" 18"
 621120-625100 L. 322' 80" 36"
 630180-631100 L. 20' 20" 40"

Parcel	Kind of Instrument	Date of Grant	Grantor	Grantee	Recorded	Remarks
A	O.C.D.	5-25-32	Leon Leach Weare	Staff	Book Page Date	Burke
B	O.C.D.	8-9-32	C.M. Darling	"	130 124 8-30-32	"
B	"	5-27-32	F.L. McGennis	"	3A 256-7 5-27-32	Lynden
C	"	8-9-32	C.M. Darling	"	3A 172-3 8-9-32	"
A	"	11-30-32	J.H. & E.V. Henderson	"	3A 206 12-12-32	"

06C 1931 16 110

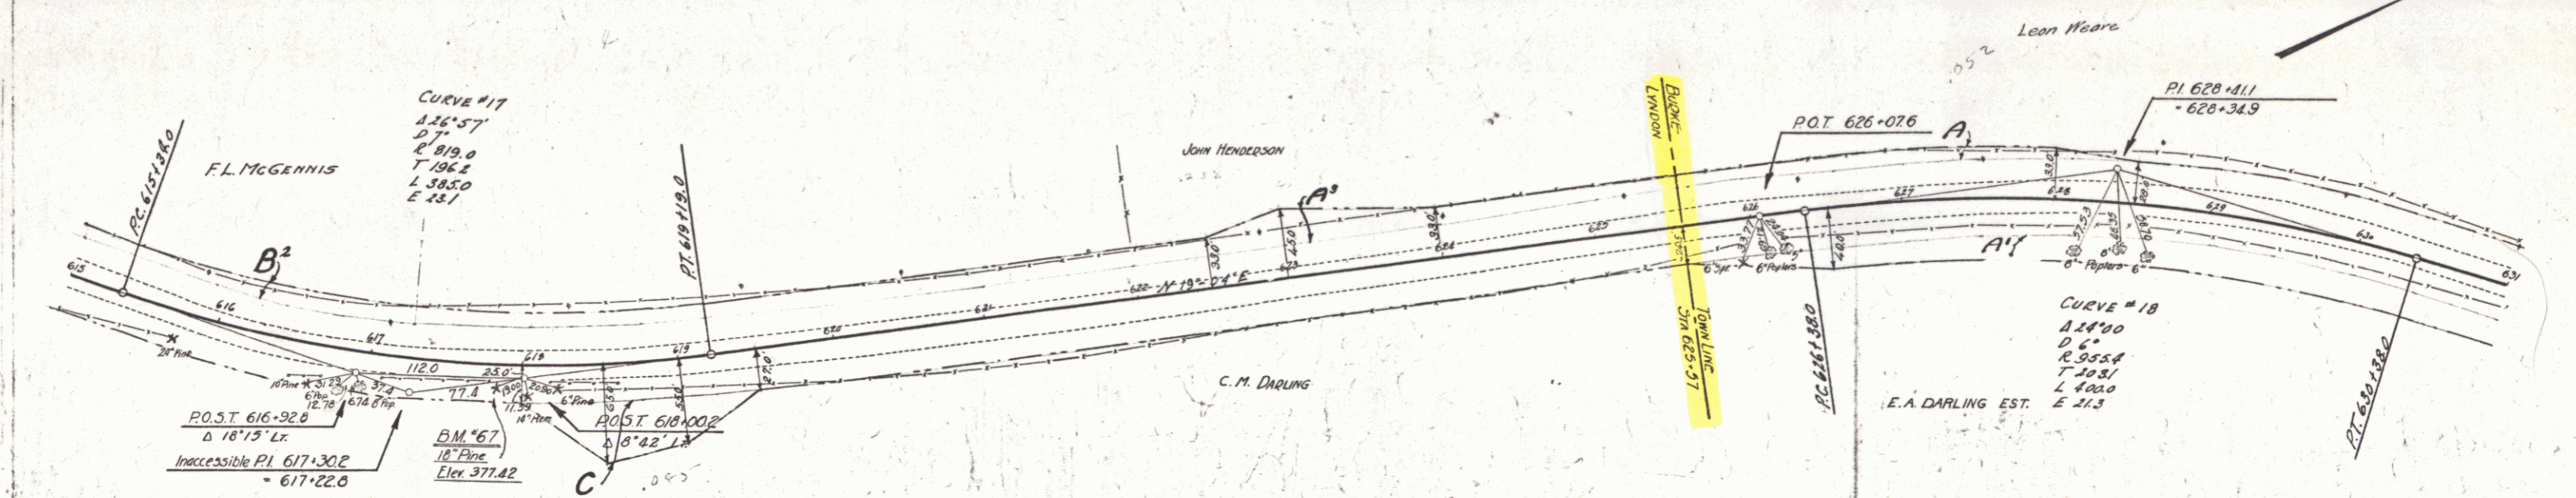

SERIES F N° 06C
 SHEET 16 OF 110

16