
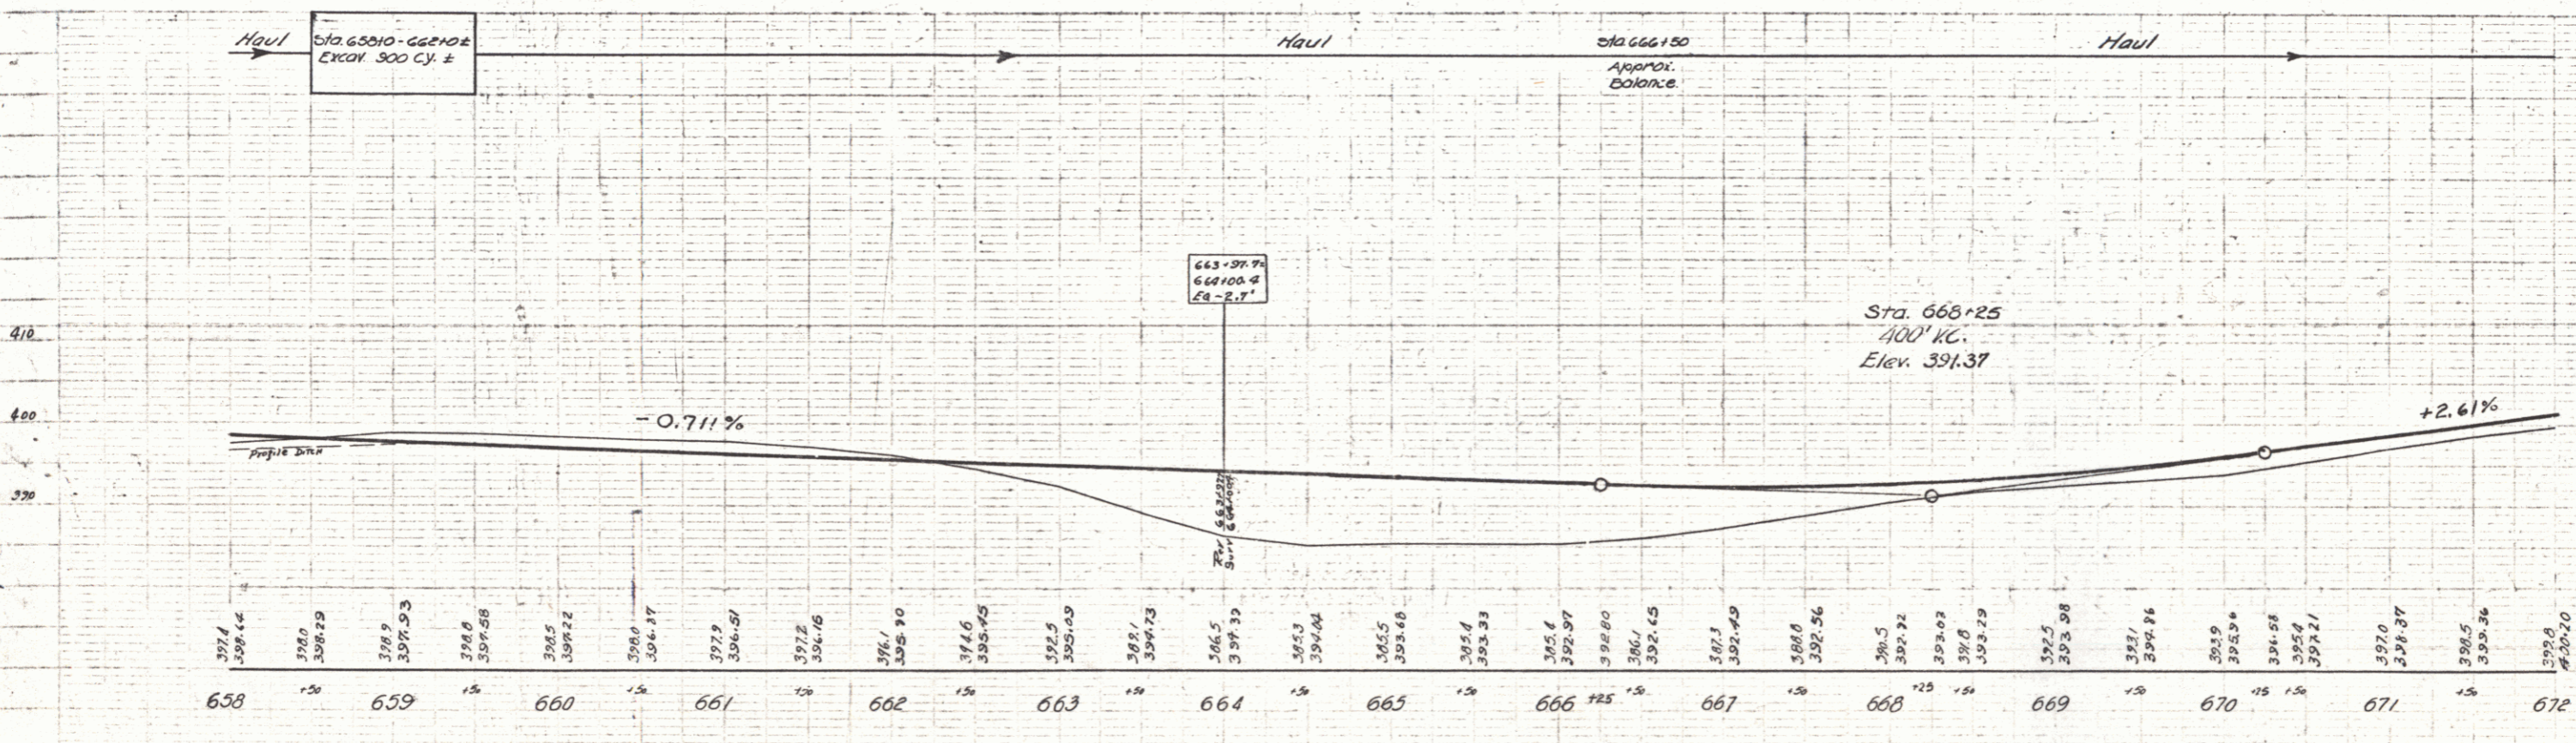


Cable Guard Rail Required
 Stations: 664780-668140 Lt. 360' 40' 400'
 663700-669444 Rt. 144' 40' 184'

Parcel	Kind of Instrument	Date of Instrument	Grantor	Grantee	Recorded Burke	Remarks
B&C	C.C.D.	1-4-32	CW & J. Batchelder	St. of W.	Book 18 Page 384	3-17-32
B	"	8-9-32	CW Darling	"	19C 15A	8-31-32

STATE OF MASSACHUSETTS
 DISTRICT OF WORCESTER
 66C 1937 19 110

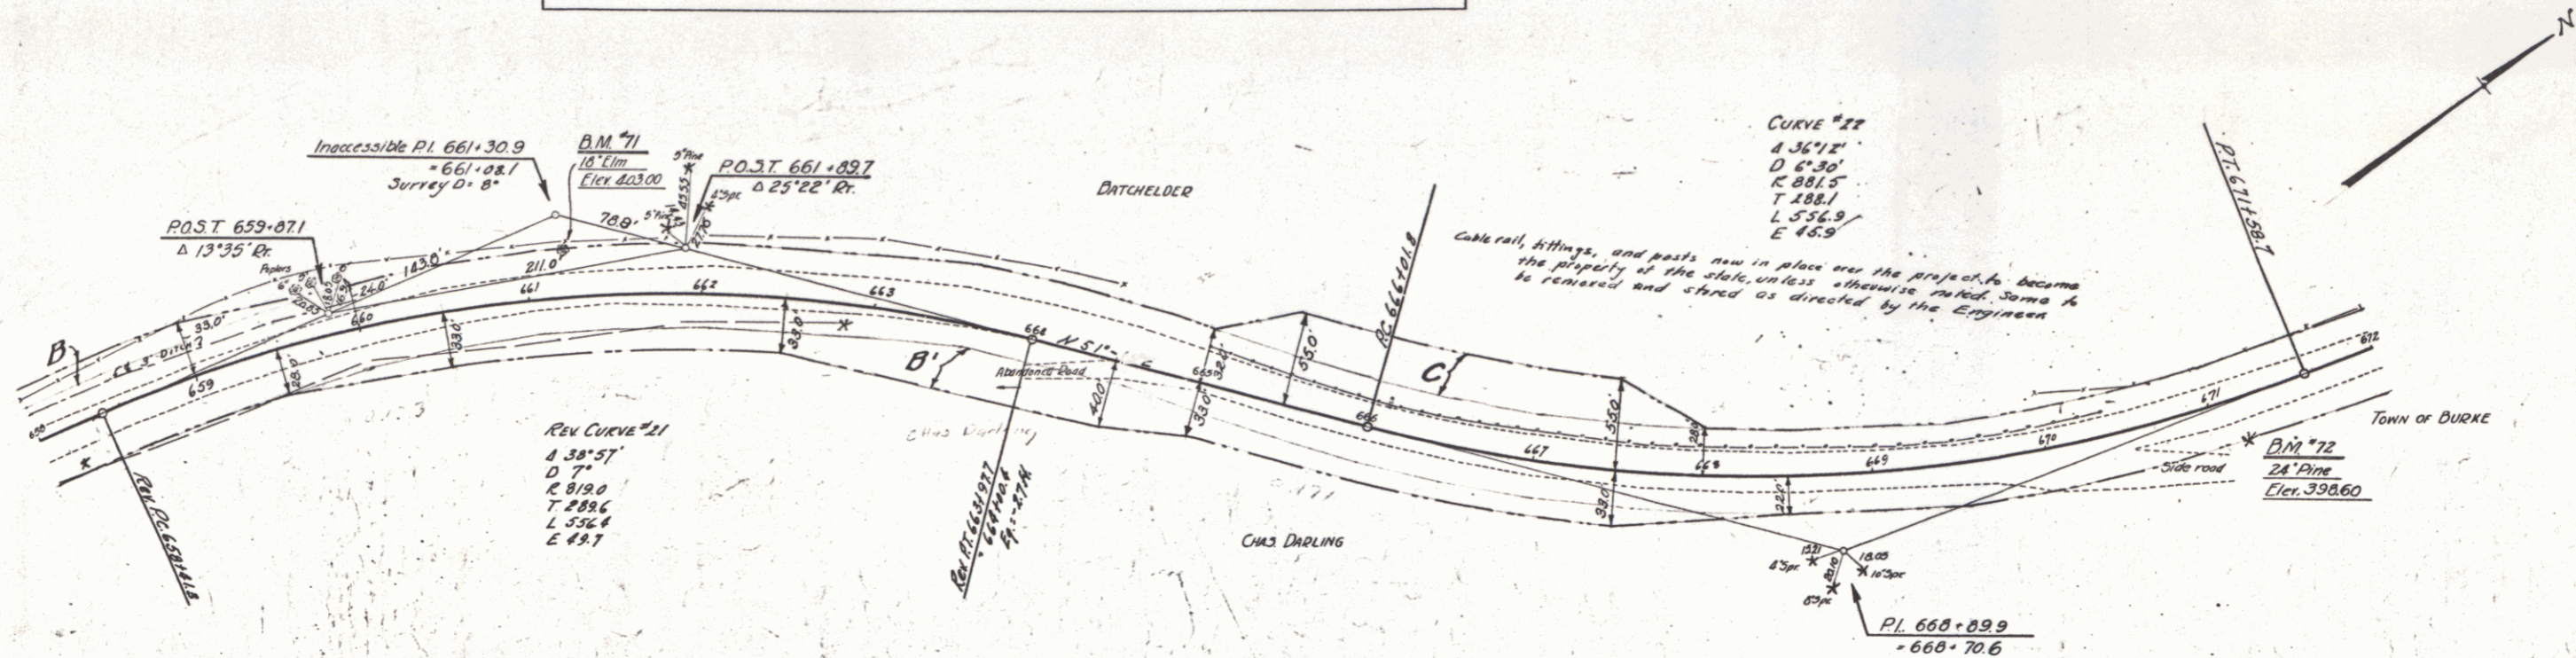

SERIES F No 66C
 SHEET 19 OF 110