

PLAN NO. 86-D-1935
 SHEET NO. 2 OF 13
 SHEET TOTAL 13 SHEETS

PLAN NO. 86-D-1935
 SHEET NO. 2 OF 13
 SHEET TOTAL 13 SHEETS

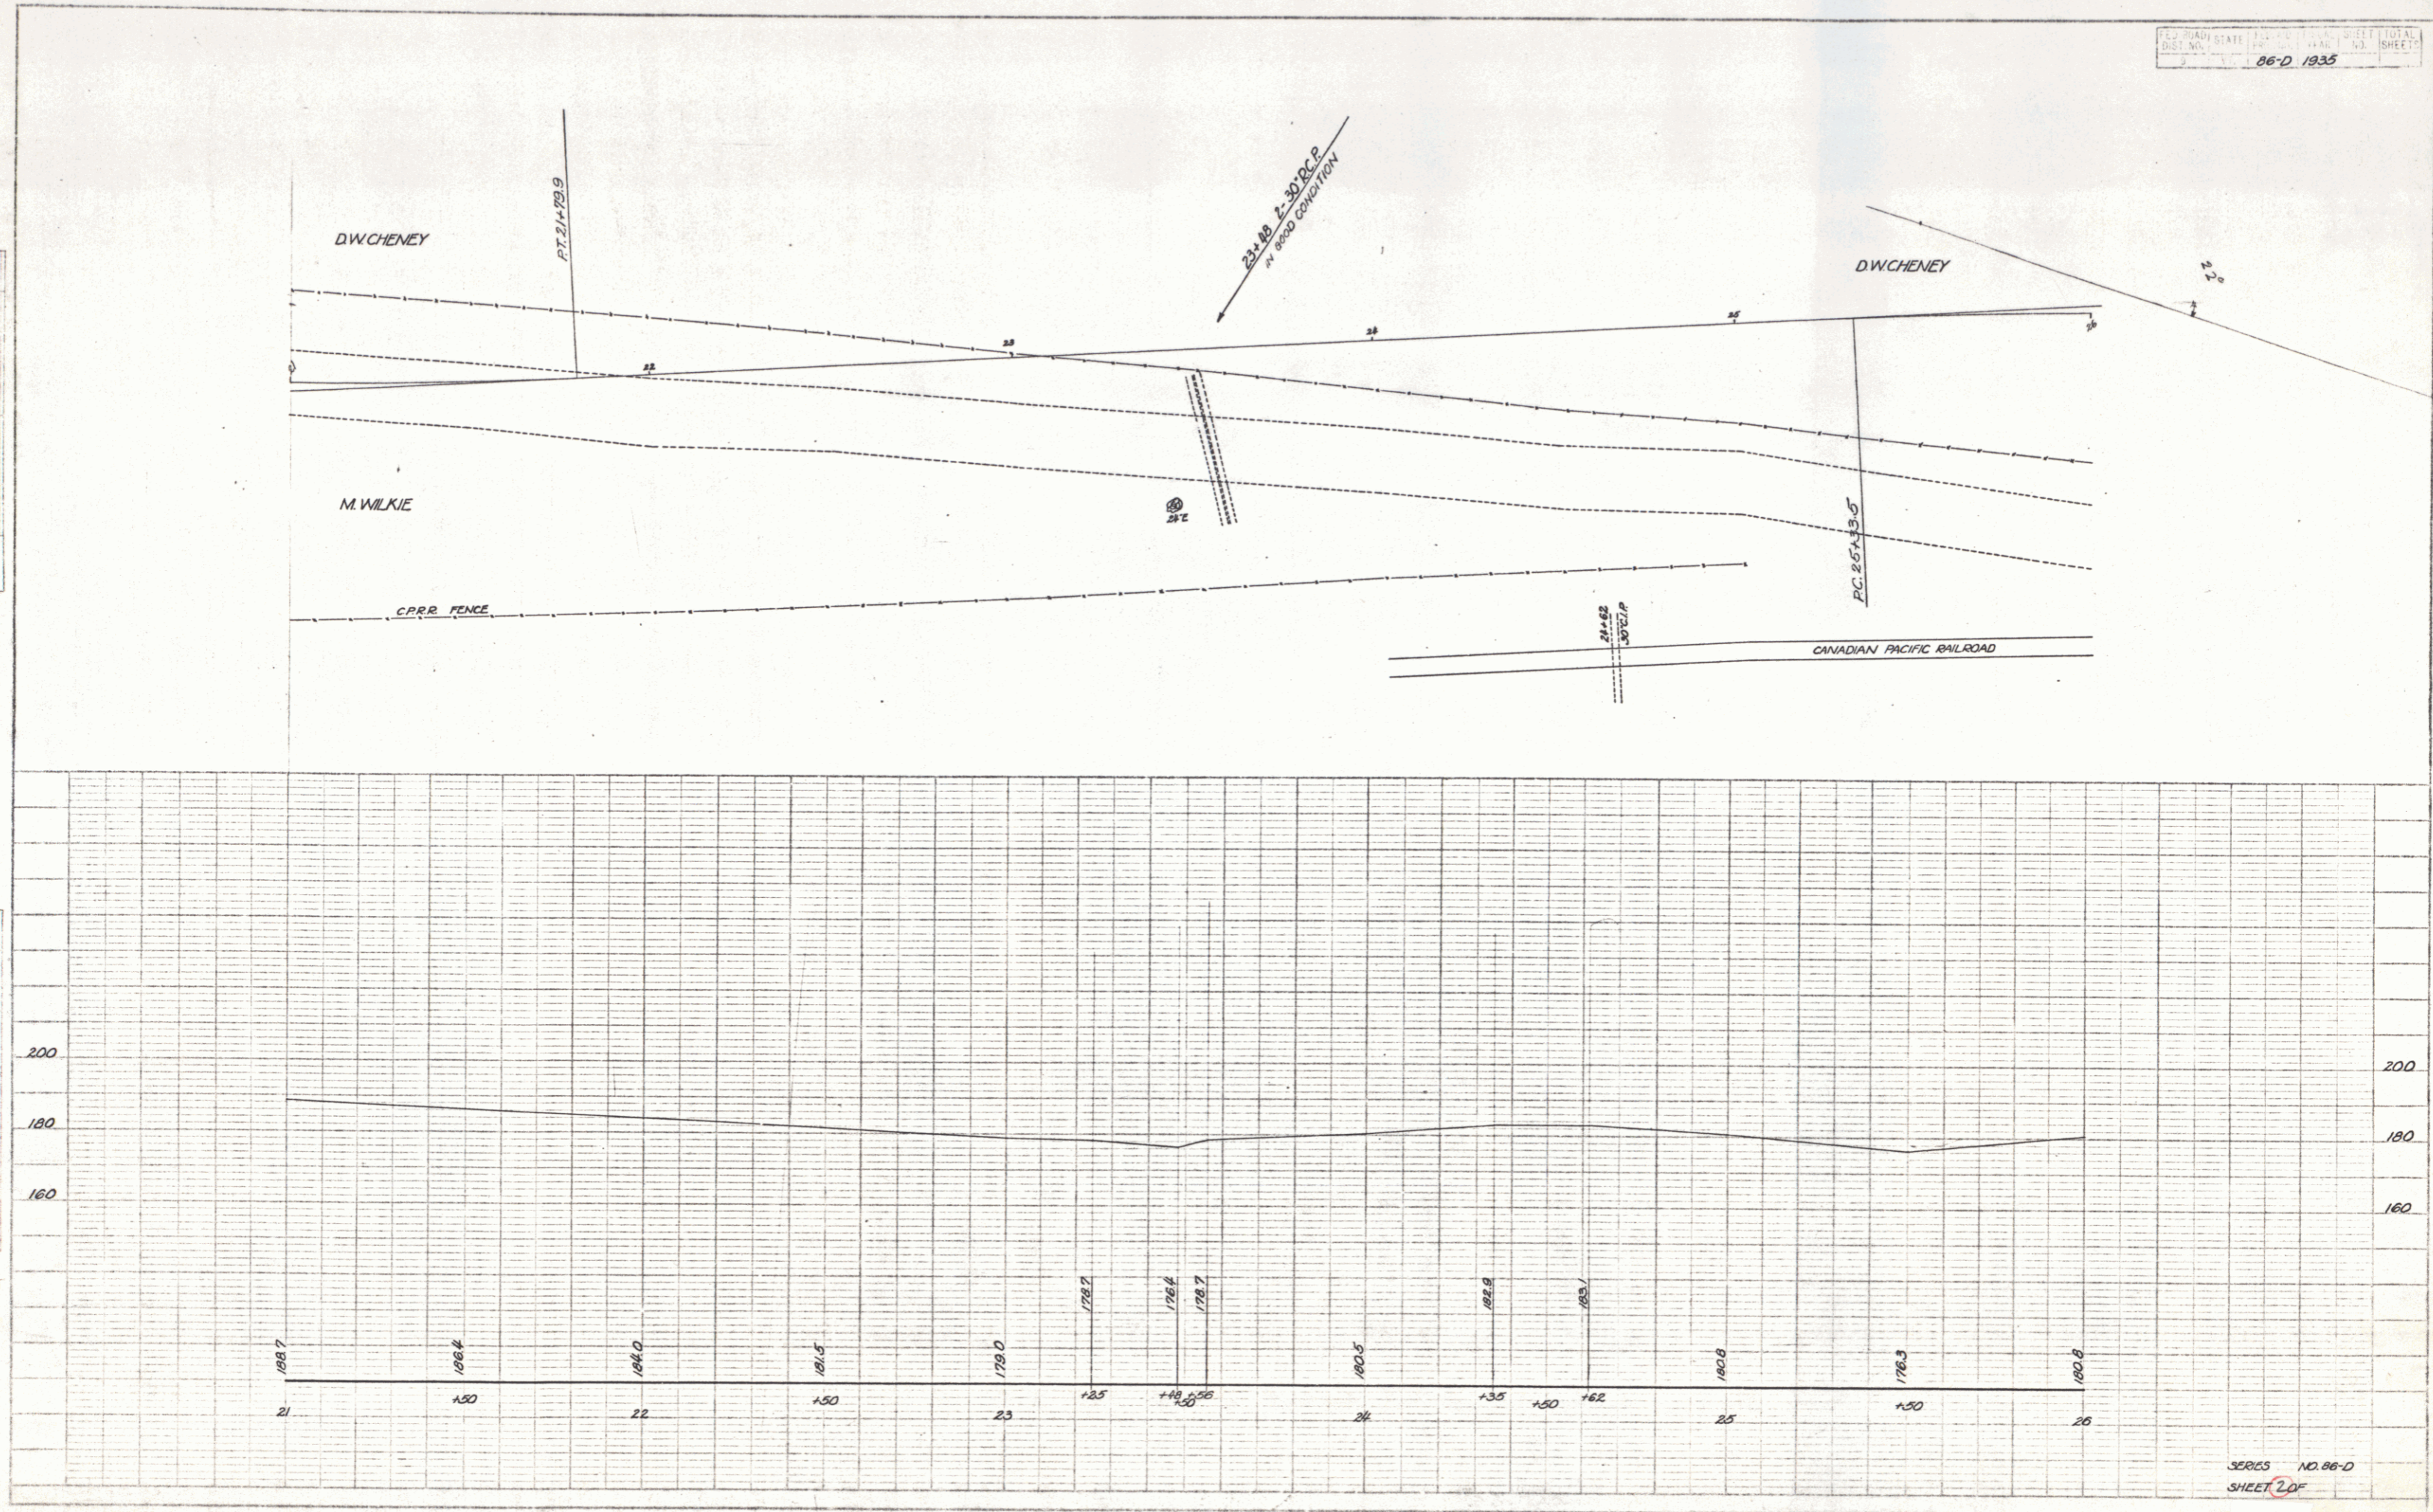



2